


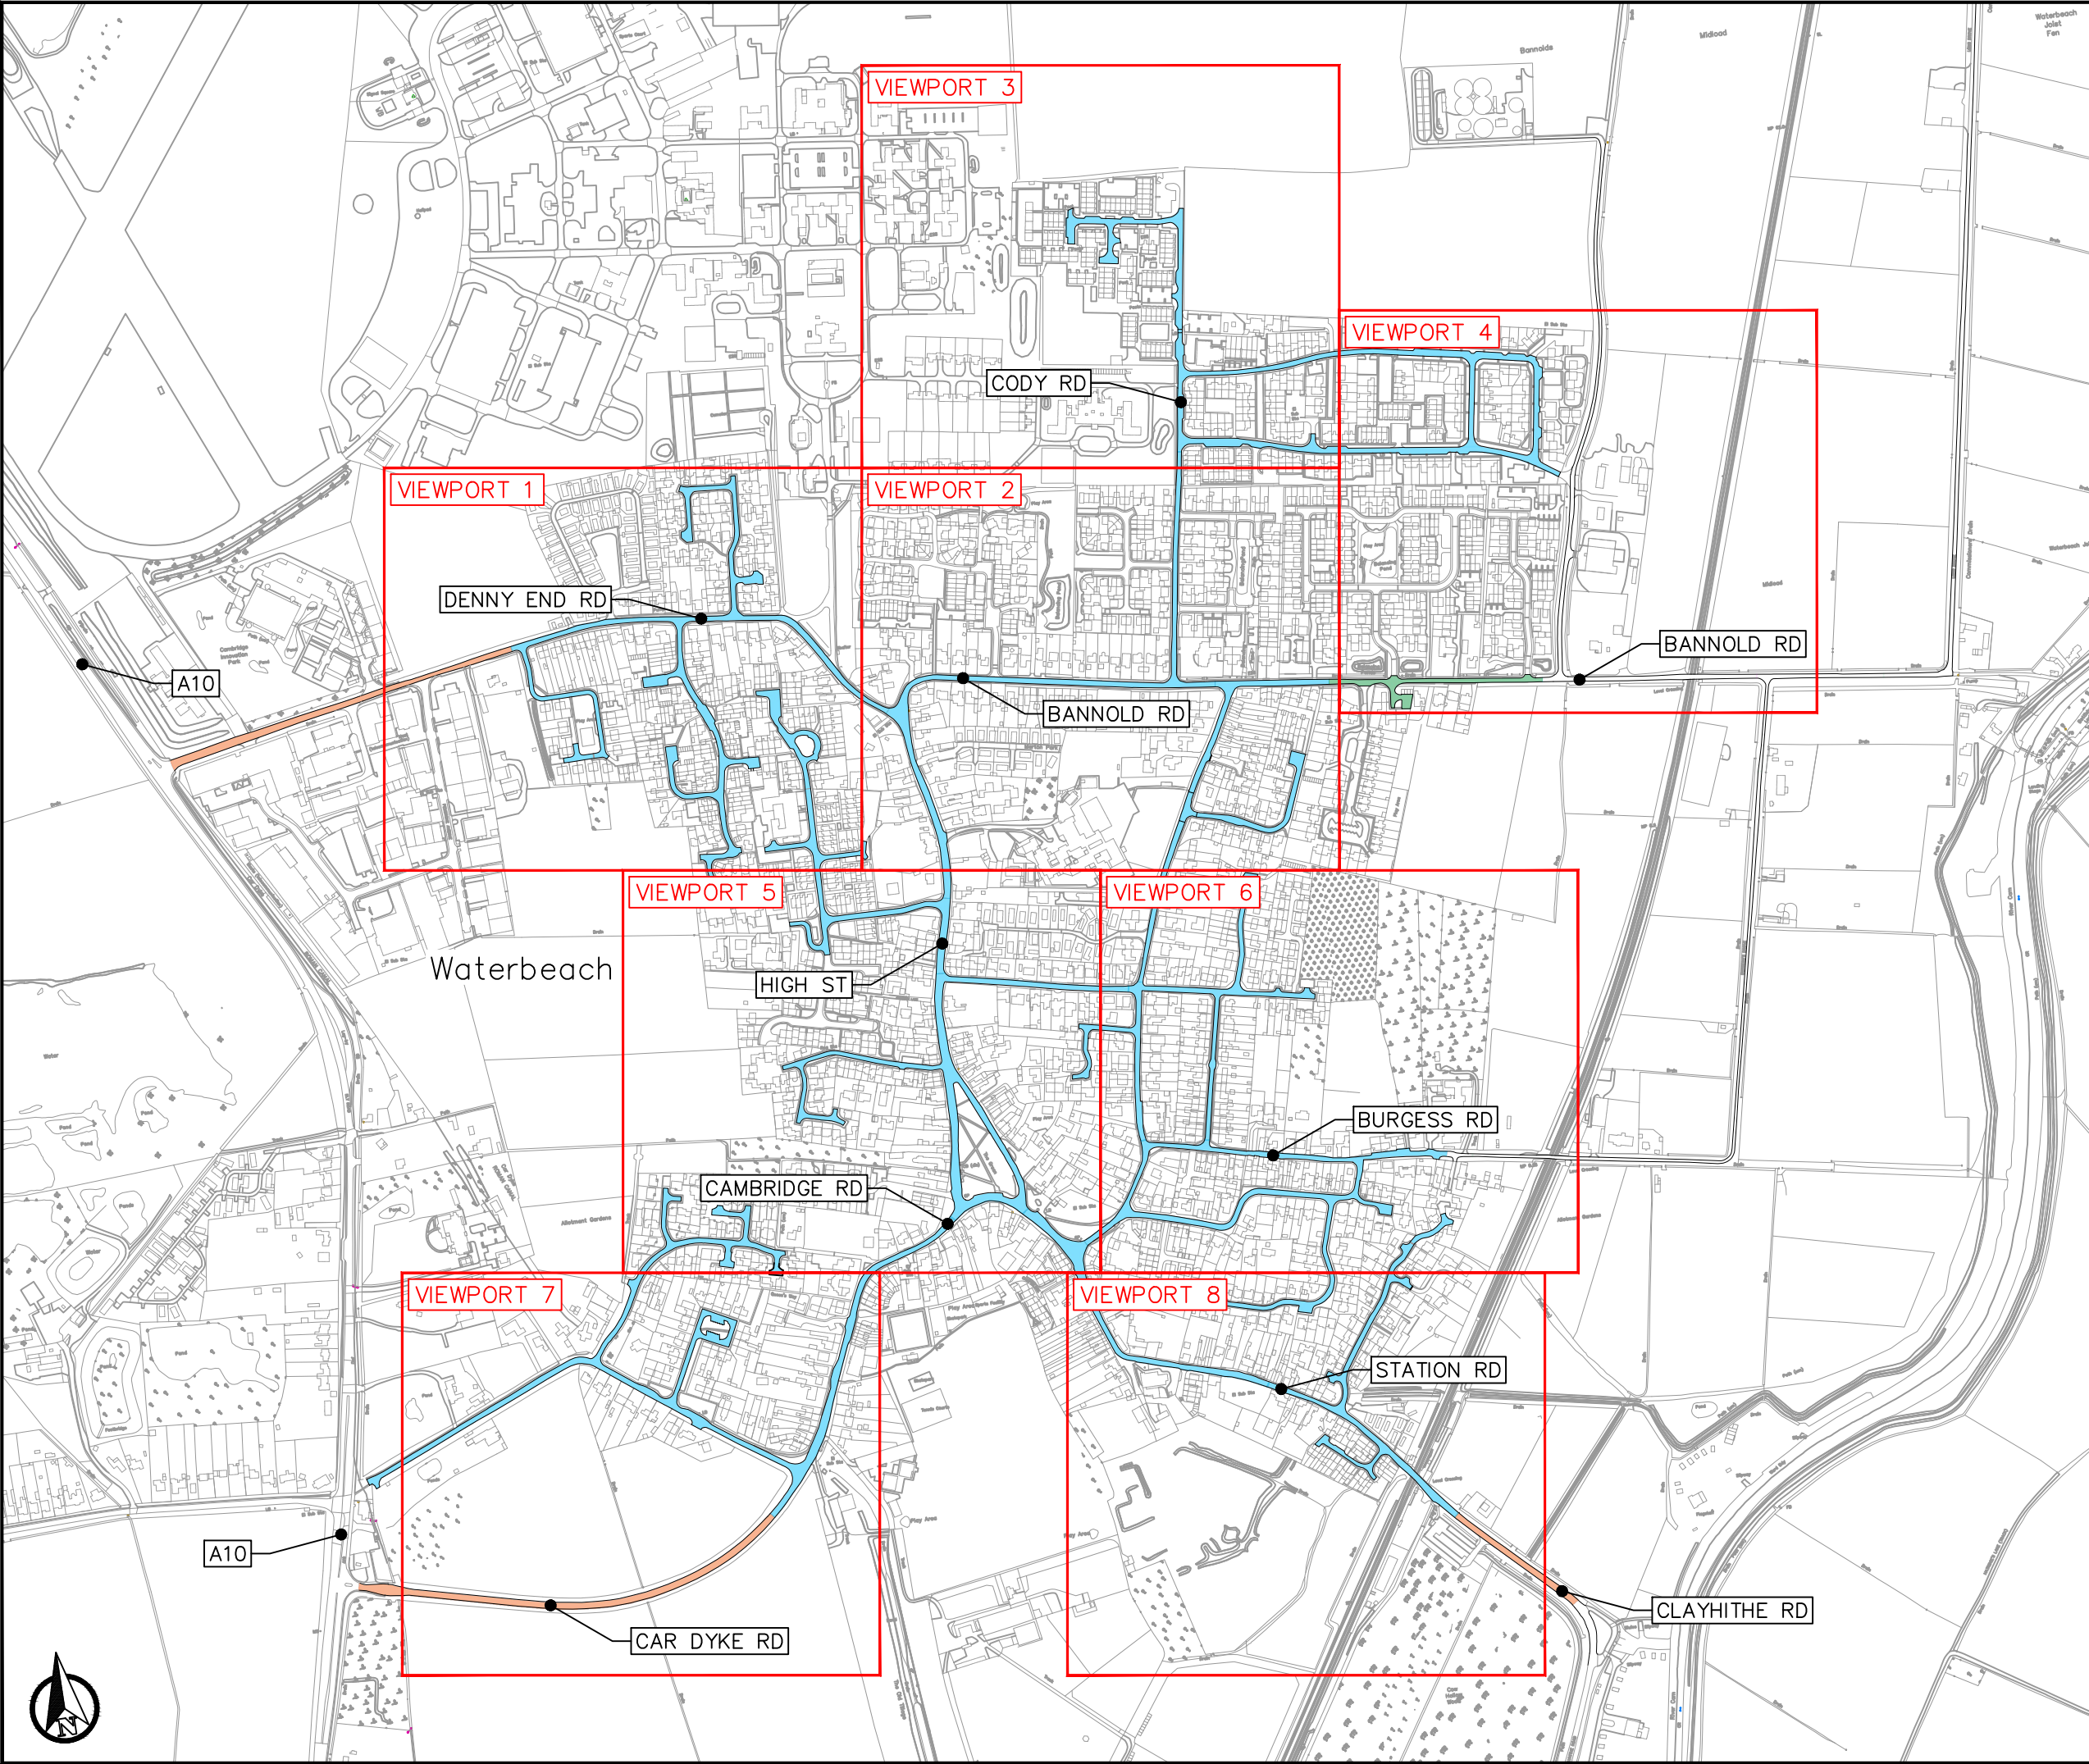

- NOTES**
1. THIS DRAWING IS TO BE PRINTED IN COLOUR AND TO A3 SIZE. ALL DIMENSIONS GIVEN IN THIS DRAWING ARE IN METRES UNLESS OTHERWISE STATED.
 2. THIS DRAWING IS TO BE READ IN CONJUNCTION WITH THE PROJECT PRE-CONSTRUCTION INFORMATION, ALL OTHER RELEVANT DOCUMENTS AND DESIGN DRAWINGS LISTED UNDER: DRAWING REGISTER.
 3. ALL STATUTORY UNDERTAKER'S INFORMATION TO BE PROVIDED SEPARATELY TO THIS DRAWING. THE CONTRACTOR AND/OR SCHEME DELIVERY MANAGER TO CARRY OUT THEIR OWN INVESTIGATIONS.
 4. ALL TRAFFIC SIGNS & ROAD MARKINGS ARE TO CONFORM TO THE 'TRAFFIC SIGNS REGULATIONS & GENERAL DIRECTIONS 2016' (TSRGD) & ANY SUBSEQUENT AMENDMENTS.
 5. ANY ISSUES OR DISCREPANCIES TO BE RAISED WITH THE CCC REPRESENTATIVE AS SOON AS THEY OCCUR OR ARE IDENTIFIED.

DRAWING REGISTER

• 30CPX31247-21/000/001	-- SCHEME OVERVIEW
• 30CPX31247-21/1200/001	-- VIEWPORT 1
• 30CPX31247-21/1200/002	-- VIEWPORT 2
• 30CPX31247-21/1200/003	-- VIEWPORT 3
• 30CPX31247-21/1200/004	-- VIEWPORT 4
• 30CPX31247-21/1200/005	-- VIEWPORT 5
• 30CPX31247-21/1200/006	-- VIEWPORT 6
• 30CPX31247-21/1200/007	-- VIEWPORT 7
• 30CPX31247-21/1200/008	-- VIEWPORT 8
• 30CPX31247-21/1200/009	-- CONSTRUCTION DETAILS
• 30CPX31247-21/1200/010	-- SIGNAGE DETAILS
• 30CPX31247-21/1200/011	-- QUANTITIES

KEY

	PROPOSED 20MPH LIMIT
	EXISTING 30MPH LIMIT
	EXISTING 40MPH LIMIT

Date	Rev	Description
02/05/25	-	DRAFT - FOR REVIEW
06/03/26	A	FOR COSTING



Project	20MPH INITIATIVE 2024 - 2025
---------	---------------------------------

Title	WATERBEACH SOUTH CAMBS DISTRICT SCHEME OVERVIEW
-------	---




Scale	Drawn	Checked	Date
NTS@A3	N.Kent	J.Longbottom	06/03/26

Based upon Ordnance Survey material with the permission of the controller of His Majesty's Stationery Office. Unauthorised reproduction infringes copyright and may lead to prosecution.
© Crown Copyright and database rights (2025) Ordnance Survey 100023205

Drawing number	Rev
30CPX31247-21/000/001	A

KEY

- PROPOSED 20MPH LIMIT
- EXISTING 40MPH LIMIT
- NEW LINING / EXISTING TO BE REFRESHED
- EXISTING LINING TO BE REMOVED
- GREY: EXISTING SIGN, POST, LIGHT COLUMN ETC.
- BLACK: NEW SIGN, POST (INCL. REPLACEMENT)
- CIRCLE: NEW SIGN INSTALLED ONTO LIGHT COLUMN
- RED: SIGN / POST TO BE REMOVED FOR DISPOSAL
- VEGETATION CLEARANCE REQUIREMENT

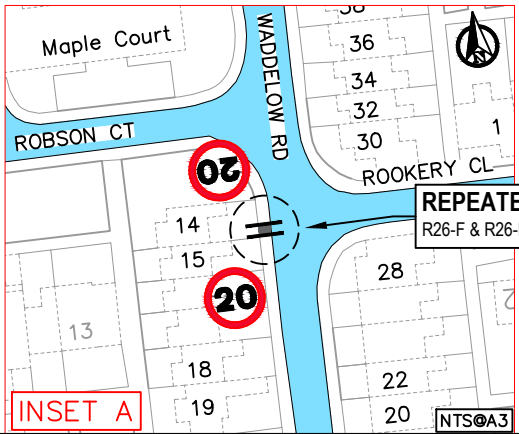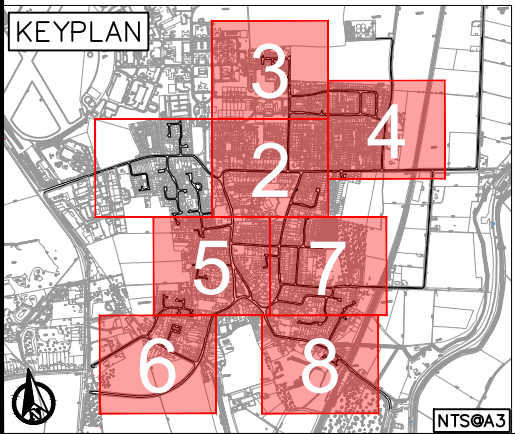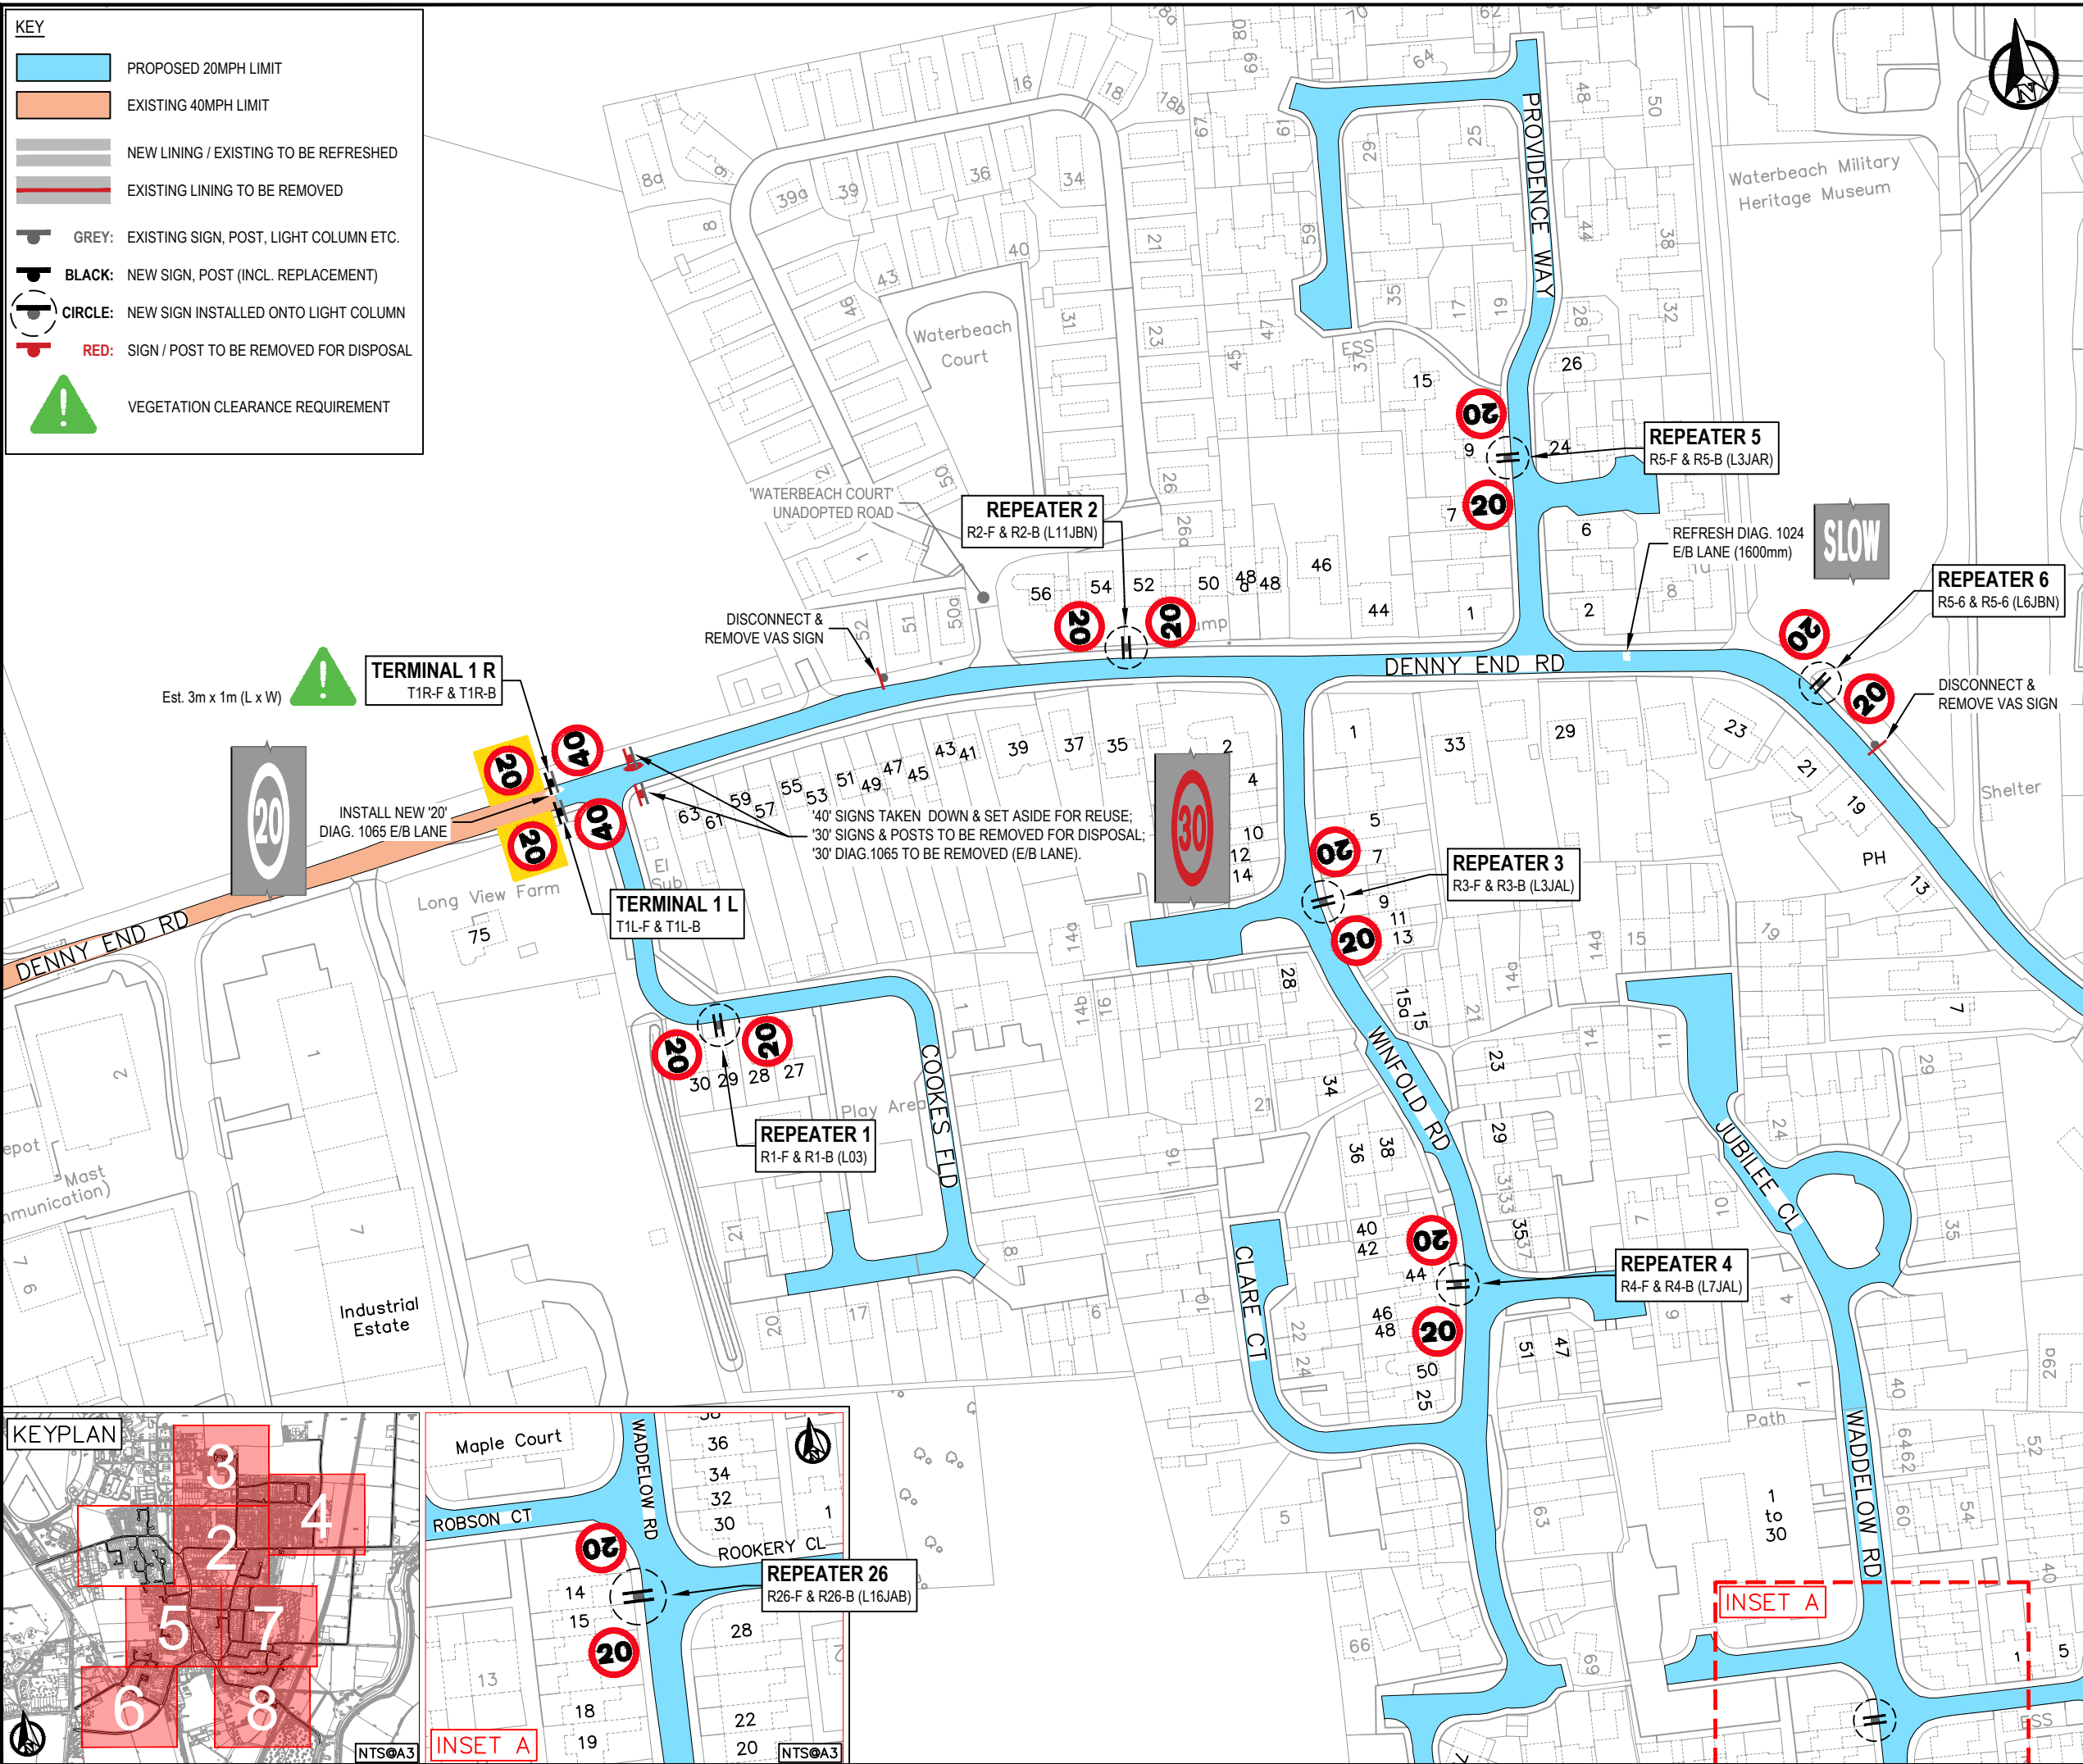

NOTES

- THIS DRAWING IS TO BE PRINTED IN COLOUR AND TO A3 SIZE. ALL DIMENSIONS GIVEN IN THIS DRAWING ARE IN METRES UNLESS OTHERWISE STATED.
- THIS DRAWING IS TO BE READ IN CONJUNCTION WITH THE PROJECT PRE-CONSTRUCTION INFORMATION, ALL OTHER RELEVANT DOCUMENTS AND DESIGN DRAWINGS LISTED UNDER: DRAWING REGISTER - SEE 30CPX31247-21/000/001
- ALL STATUTORY UNDERTAKER'S INFORMATION TO BE PROVIDED SEPARATELY TO THIS DRAWING. THE CONTRACTOR AND/OR SCHEME DELIVERY MANAGER TO CARRY OUT THEIR OWN INVESTIGATIONS.
- ALL TRAFFIC SIGNS & ROAD MARKINGS ARE TO CONFORM TO THE 'TRAFFIC SIGNS REGULATIONS & GENERAL DIRECTIONS 2016' (TSRGD) & ANY SUBSEQUENT AMENDMENTS.
- ALL ROAD MARKINGS SHOWN IN THIS DRAWING SHALL BE SCREED APPLIED THERMOPLASTIC MATERIALS WITH SOLID BEADS COMPLYING WITH BS 3262: PT3, BS EN 1423 & BS EN 1424.
- ALL PERMANENT ROAD MARKINGS SHALL:
 - ATTAIN AN SRT VALUE NOT LESS THAN 55 FOR SKID RESISTANCE, WHICH IS CLASS S3, AS PER TABLE 8 OF BS EN 1436:2018.
 - BE CLASS R3 RETRO REFLECTIVITY AS PER TABLE 3 OF BS EN 1436: 2018.
 - HAVE A LUMINANCE COEFFICIENT CLASS OF Q4, AS PER TABLE 1 OF BS EN 1436: 2018.
 - HAVE A LUMINANCE FACTOR CLASS OF B3, AS PER TABLE 2 OF BS EN 1436: 2018.
- REMOVAL OF ROAD MARKINGS SHALL BE UNDERTAKEN USING HOT COMPRESSED AIR METHOD.
- PRIOR TO INSTALLATION OF ANY ROAD MARKINGS, ALL SURFACES ARE TO BE SWEEPED CLEAN. EXISTING ROAD MARKINGS SHALL ONLY BE REFRESHED IF THE FINAL OVERALL THICKNESS (HEIGHT) DOES NOT EXCEED 5mm.
- ANY ISSUES OR DISCREPANCIES TO BE RAISED WITH THE CCC REPRESENTATIVE AS SOON AS THEY OCCUR OR ARE IDENTIFIED.

Date	Rev	Description
02/05/25	-	DRAFT - FOR REVIEW
06/03/26	A	FOR COSTING

Cambridgeshire County Council


Project: 20MPH INITIATIVE 2024 - 2025

Title: WATERBEACH SOUTH CAMBS DISTRICT VIEWPORT 1

Scale	Drawn	Checked	Date
1:1500@A3	N.Kent	J.Longbottom	06/03/26

Based upon Ordnance Survey material with the permission of the controller of His Majesty's Stationery Office. Unauthorised reproduction infringes copyright and may lead to prosecution. © Crown Copyright and database rights (2025) Ordnance Survey 100023205

Drawing number	Rev
30CPX31247-21/1200/001	A

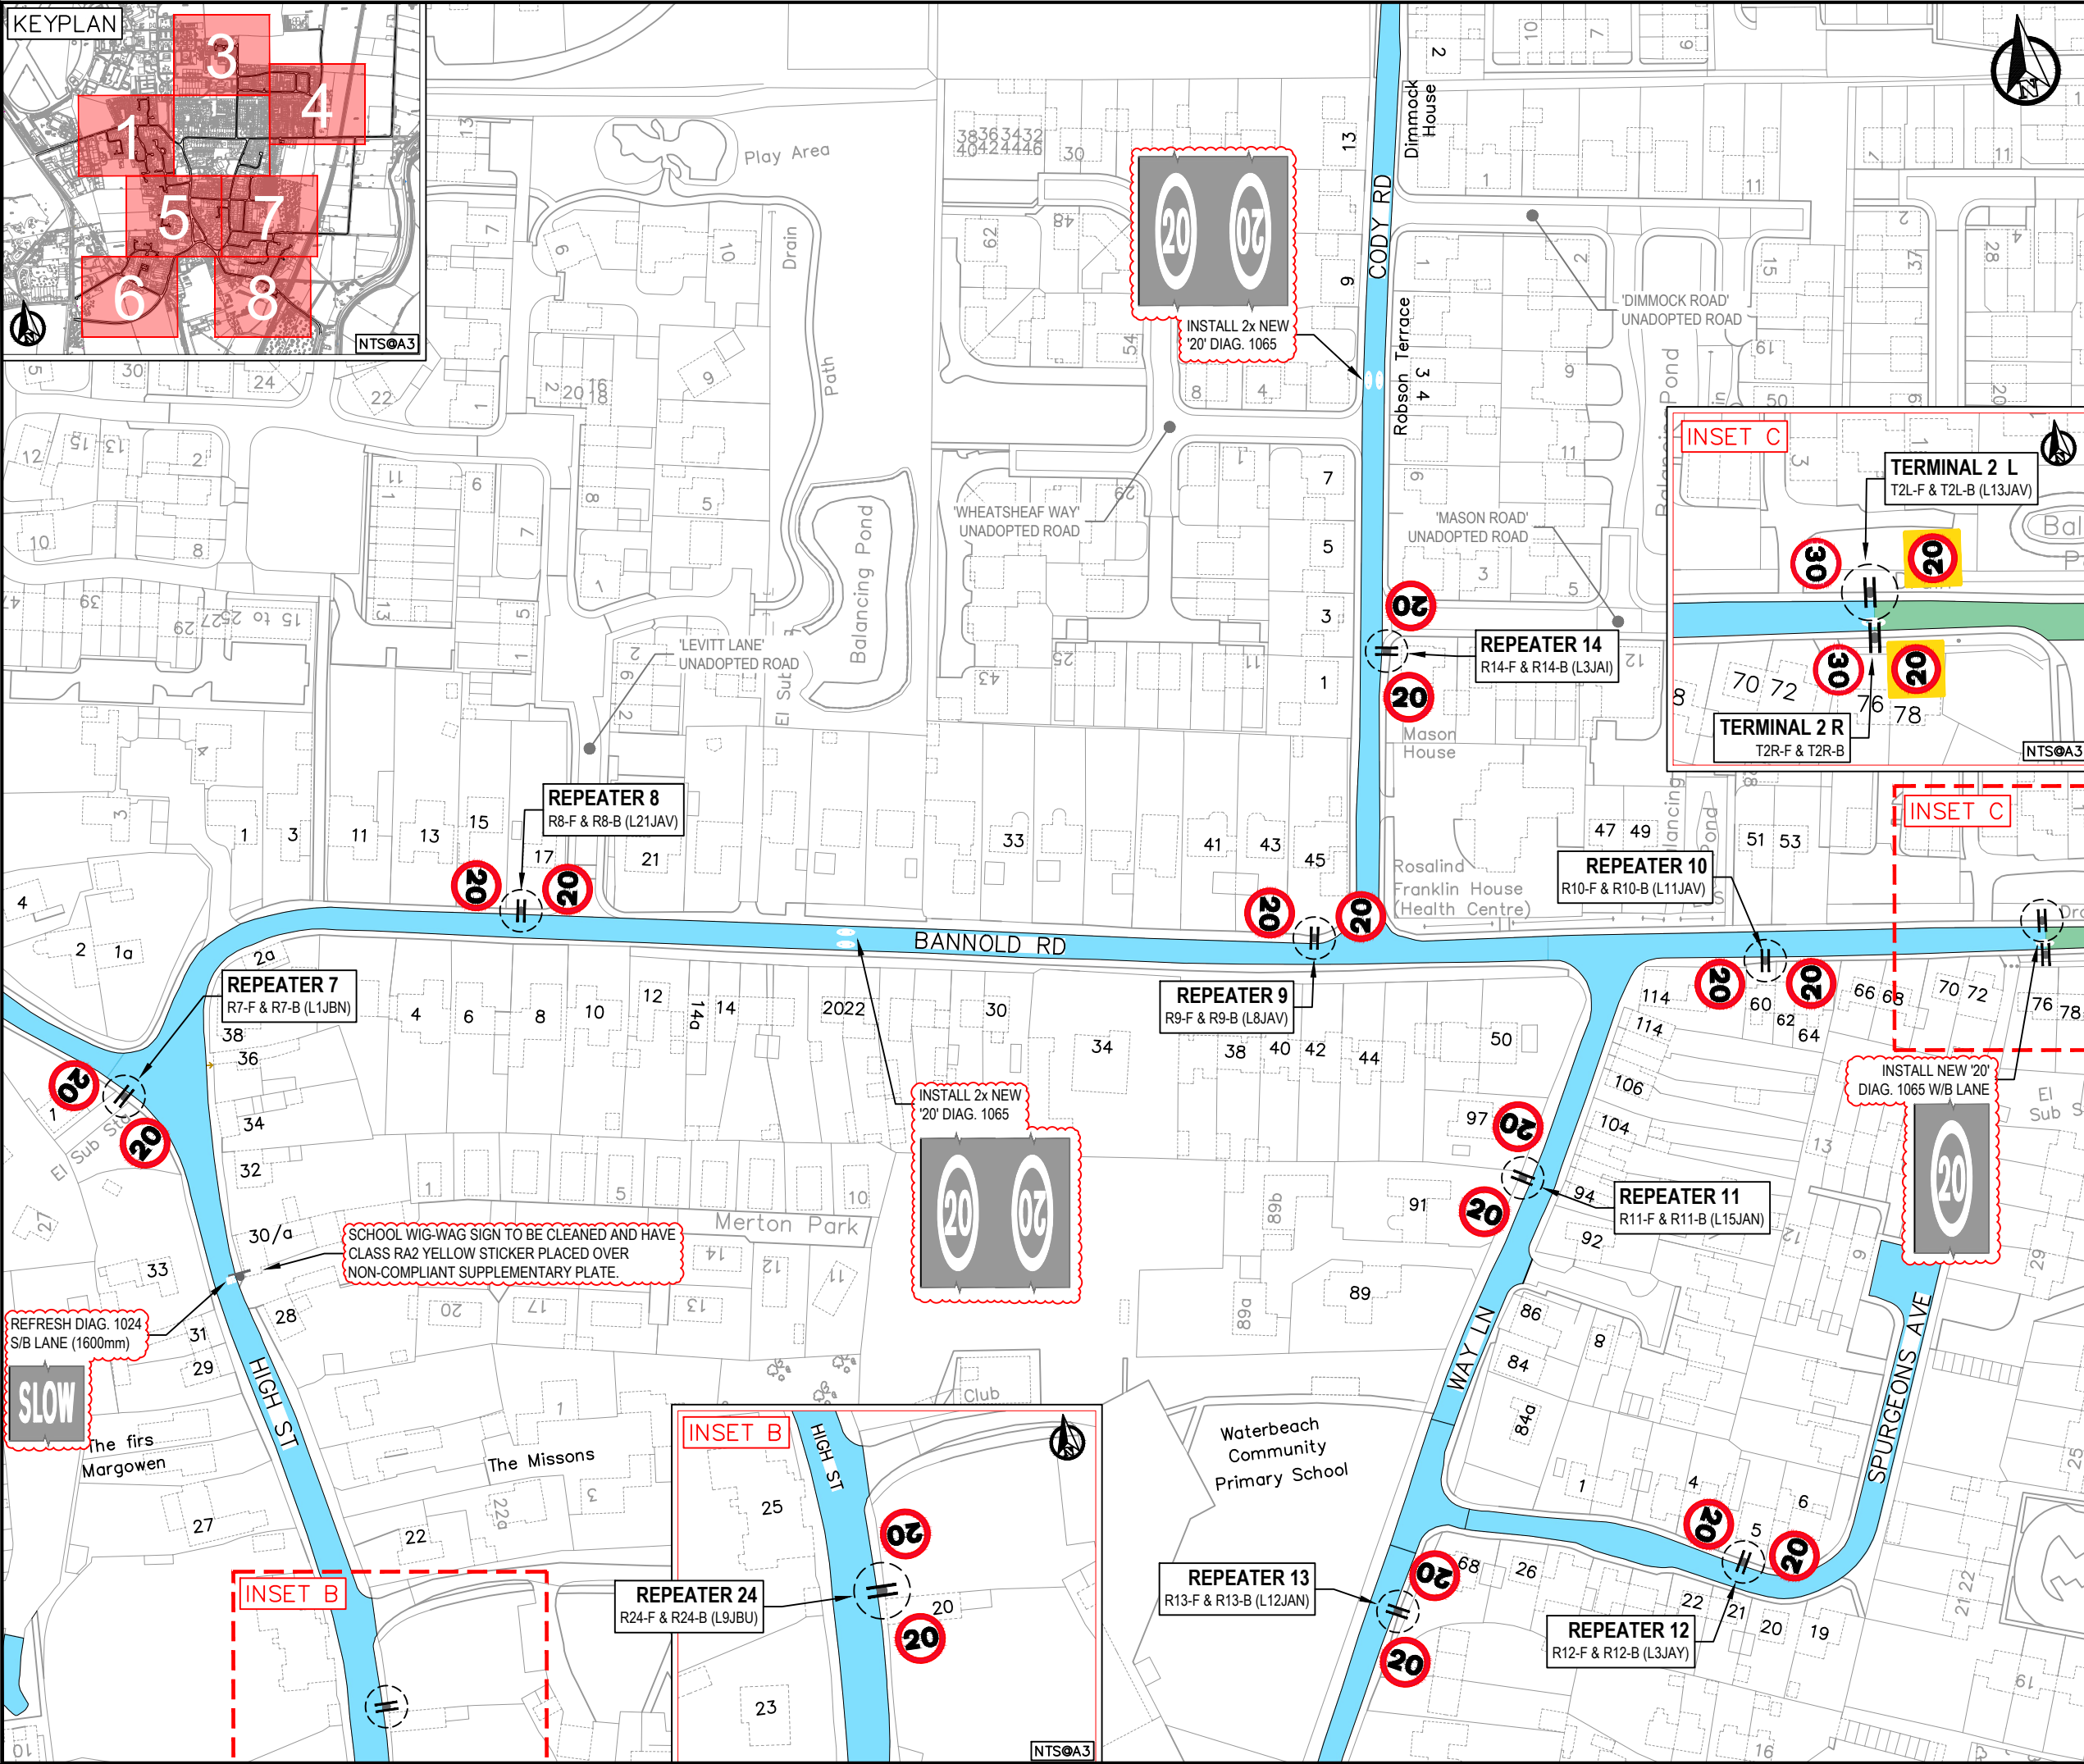

- NOTES
1. THIS DRAWING IS TO BE PRINTED IN COLOUR AND TO A3 SIZE. ALL DIMENSIONS GIVEN IN THIS DRAWING ARE IN METRES UNLESS OTHERWISE STATED.
 2. THIS DRAWING IS TO BE READ IN CONJUNCTION WITH THE PROJECT PRE-CONSTRUCTION INFORMATION, ALL OTHER RELEVANT DOCUMENTS AND DESIGN DRAWINGS LISTED UNDER: DRAWING REGISTER - SEE 30CPX31247-21/000/001
 3. ALL STATUTORY UNDERTAKER'S INFORMATION TO BE PROVIDED SEPARATELY TO THIS DRAWING. THE CONTRACTOR AND/OR SCHEME DELIVERY MANAGER TO CARRY OUT THEIR OWN INVESTIGATIONS.
 4. ALL TRAFFIC SIGNS & ROAD MARKINGS ARE TO CONFORM TO THE 'TRAFFIC SIGNS REGULATIONS & GENERAL DIRECTIONS 2016' (TSRGD) & ANY SUBSEQUENT AMENDMENTS.
 5. ANY ISSUES OR DISCREPANCIES TO BE RAISED WITH THE CCC REPRESENTATIVE AS SOON AS THEY OCCUR OR ARE IDENTIFIED.

KEY

- PROPOSED 20MPH LIMIT
- EXISTING 30MPH LIMIT
- EXISTING 40MPH LIMIT
- NEW LINING / EXISTING TO BE REFRESHED
- EXISTING LINING TO BE REMOVED
- GREY: EXISTING SIGN, POST, LIGHT COLUMN ETC.
- BLACK: NEW SIGN, POST (INCL. REPLACEMENT)
- CIRCLE: NEW SIGN INSTALLED ONTO LIGHT COLUMN
- RED: SIGN / POST TO BE REMOVED FOR DISPOSAL
- VEGETATION CLEARANCE REQUIREMENT
- REVISION / AMENDMENT

Date	Rev	Description
02/05/25	-	DRAFT - FOR REVIEW
06/03/26	A	FOR COSTING (UPDATE TO ROAD MARKINGS AND WIG-WAGS)



Project

20MPH INITIATIVE
2024 - 2025



Title

WATERBEACH
SOUTH CAMBS DISTRICT
VIEWPORT 2

Scale	Drawn	Checked	Date
1:1500@A3	N.Kent	J.Longbottom	06/03/26

Based upon Ordnance Survey material with the permission of the controller of His Majesty's Stationery Office. Unauthorised reproduction infringes copyright and may lead to prosecution. © Crown Copyright and database rights (2025) Ordnance Survey 100023205

Drawing number	Rev
30CPX31247-21/1200/002	A

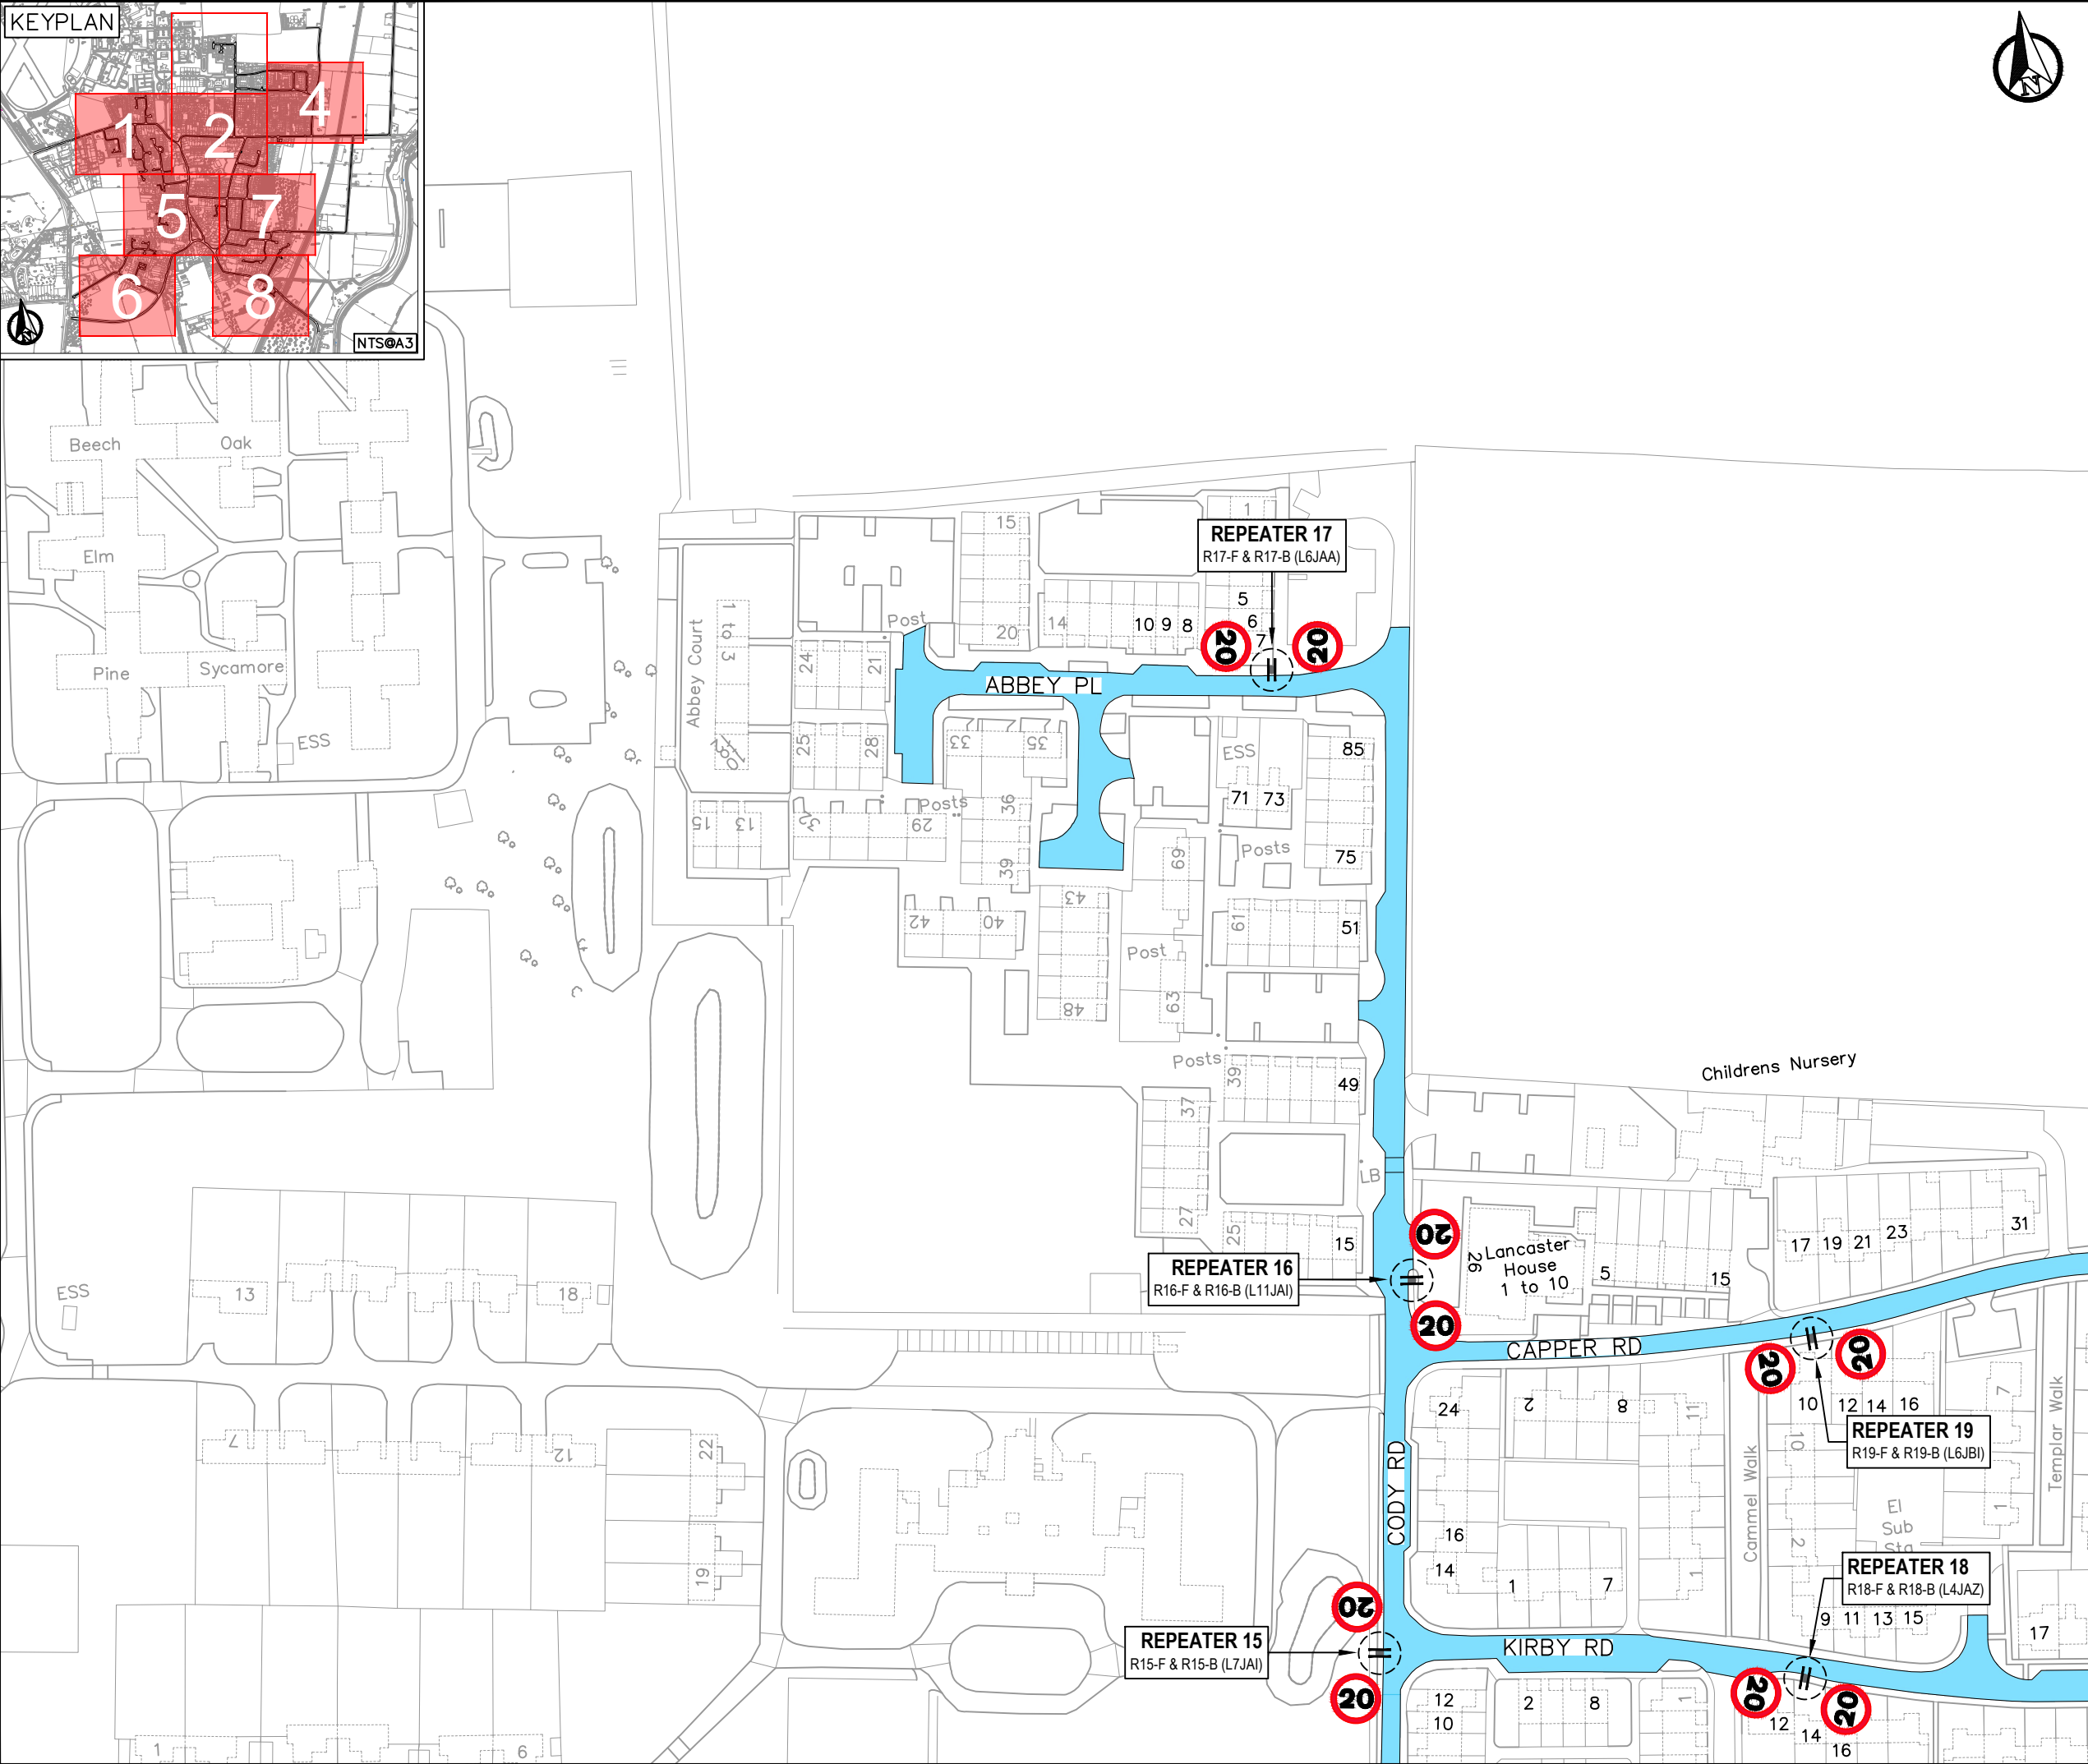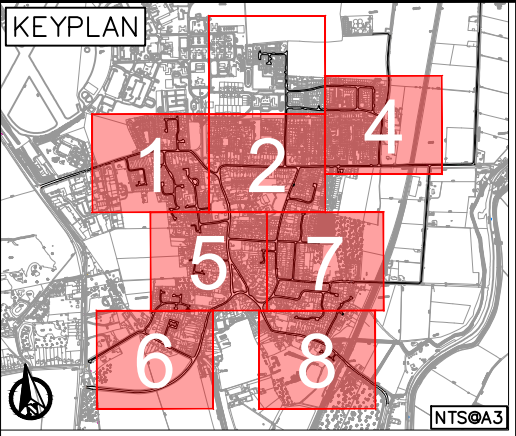

- NOTES
1. THIS DRAWING IS TO BE PRINTED IN COLOUR AND TO A3 SIZE. ALL DIMENSIONS GIVEN IN THIS DRAWING ARE IN METRES UNLESS OTHERWISE STATED.
 2. THIS DRAWING IS TO BE READ IN CONJUNCTION WITH THE PROJECT PRE-CONSTRUCTION INFORMATION, ALL OTHER RELEVANT DOCUMENTS AND DESIGN DRAWINGS LISTED UNDER: DRAWING REGISTER - SEE 30CPX31247-21/000/001
 3. ALL STATUTORY UNDERTAKER'S INFORMATION TO BE PROVIDED SEPARATELY TO THIS DRAWING. THE CONTRACTOR AND/OR SCHEME DELIVERY MANAGER TO CARRY OUT THEIR OWN INVESTIGATIONS.
 4. ALL TRAFFIC SIGNS & ROAD MARKINGS ARE TO CONFORM TO THE 'TRAFFIC SIGNS REGULATIONS & GENERAL DIRECTIONS 2016' (TSRGD) & ANY SUBSEQUENT AMENDMENTS.
 5. ANY ISSUES OR DISCREPANCIES TO BE RAISED WITH THE CCC REPRESENTATIVE AS SOON AS THEY OCCUR OR ARE IDENTIFIED.

KEY

	PROPOSED 20MPH LIMIT
	EXISTING 40MPH LIMIT
	NEW LINING / EXISTING TO BE REFRESHED
	EXISTING LINING TO BE REMOVED
	GREY: EXISTING SIGN, POST, LIGHT COLUMN ETC.
	BLACK: NEW SIGN, POST (INCL. REPLACEMENT)
	CIRCLE: NEW SIGN INSTALLED ONTO LIGHT COLUMN
	RED: SIGN / POST TO BE REMOVED FOR DISPOSAL
	VEGETATION CLEARANCE REQUIREMENT

Date	Rev	Description
02/05/25	-	DRAFT - FOR REVIEW
06/03/26	A	FOR COSTING




Project	20MPH INITIATIVE 2024 - 2025
---------	---------------------------------

Title	WATERBEACH SOUTH CAMBS DISTRICT VIEWPORT 3
-------	--

Scale	Drawn	Checked	Date
1:1500@A3	N.Kent	J.Longbottom	06/03/26

Based upon Ordnance Survey material with the permission of the controller of His Majesty's Stationery Office. Unauthorised reproduction infringes copyright and may lead to prosecution. © Crown Copyright and database rights (2025) Ordnance Survey 100023205


Drawing number	Rev
30CPX31247-21/1200/003	A

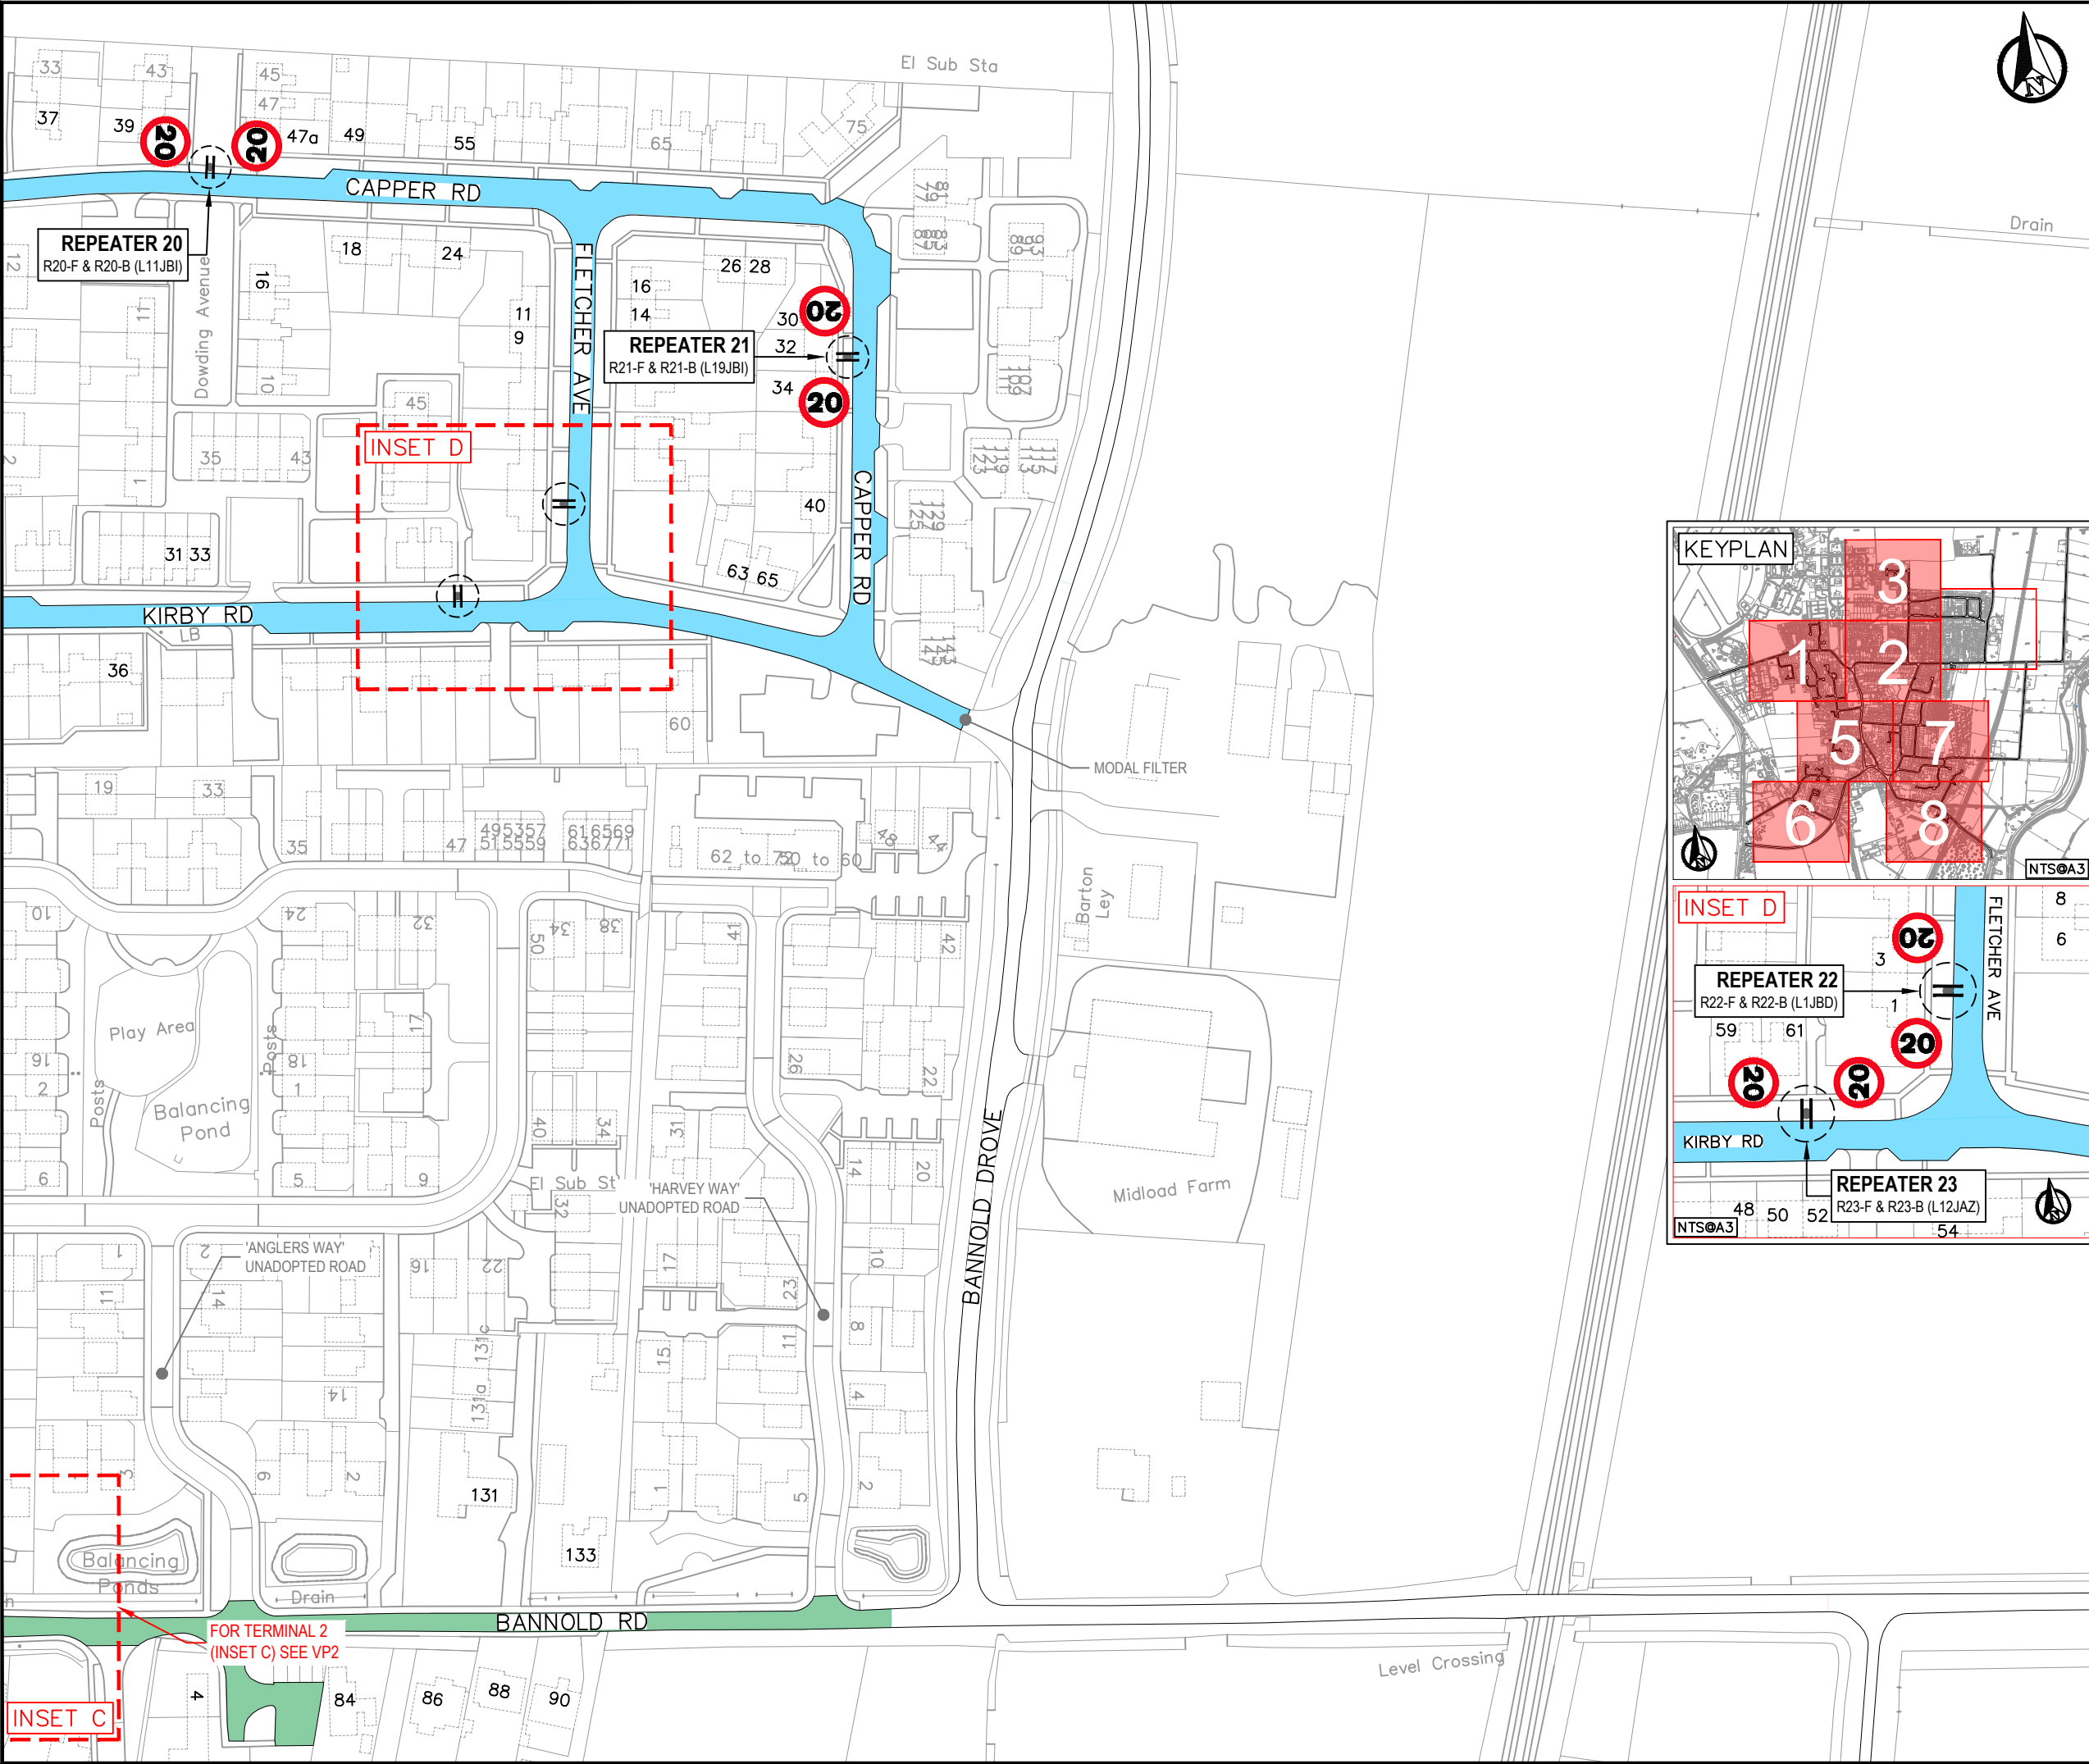

- NOTES**
1. THIS DRAWING IS TO BE PRINTED IN COLOUR AND TO A3 SIZE. ALL DIMENSIONS GIVEN IN THIS DRAWING ARE IN METRES UNLESS OTHERWISE STATED.
 2. THIS DRAWING IS TO BE READ IN CONJUNCTION WITH THE PROJECT PRE-CONSTRUCTION INFORMATION, ALL OTHER RELEVANT DOCUMENTS AND DESIGN DRAWINGS LISTED UNDER: DRAWING REGISTER - SEE 30CPX31247-21/000/001
 3. ALL STATUTORY UNDERTAKER'S INFORMATION TO BE PROVIDED SEPARATELY TO THIS DRAWING. THE CONTRACTOR AND/OR SCHEME DELIVERY MANAGER TO CARRY OUT THEIR OWN INVESTIGATIONS.
 4. ALL TRAFFIC SIGNS & ROAD MARKINGS ARE TO CONFORM TO THE 'TRAFFIC SIGNS REGULATIONS & GENERAL DIRECTIONS 2016' (TSRGD) & ANY SUBSEQUENT AMENDMENTS.
 5. ANY ISSUES OR DISCREPANCIES TO BE RAISED WITH THE CCC REPRESENTATIVE AS SOON AS THEY OCCUR OR ARE IDENTIFIED.

KEY

- PROPOSED 20MPH LIMIT
- EXISTING 30MPH LIMIT
- EXISTING 40MPH LIMIT
- NEW LINING / EXISTING TO BE REFRESHED
- EXISTING LINING TO BE REMOVED
- GREY: EXISTING SIGN, POST, LIGHT COLUMN ETC.
- BLACK: NEW SIGN, POST (INCL. REPLACEMENT)
- CIRCLE: NEW SIGN INSTALLED ONTO LIGHT COLUMN
- RED: SIGN / POST TO BE REMOVED FOR DISPOSAL
- VEGETATION CLEARANCE REQUIREMENT

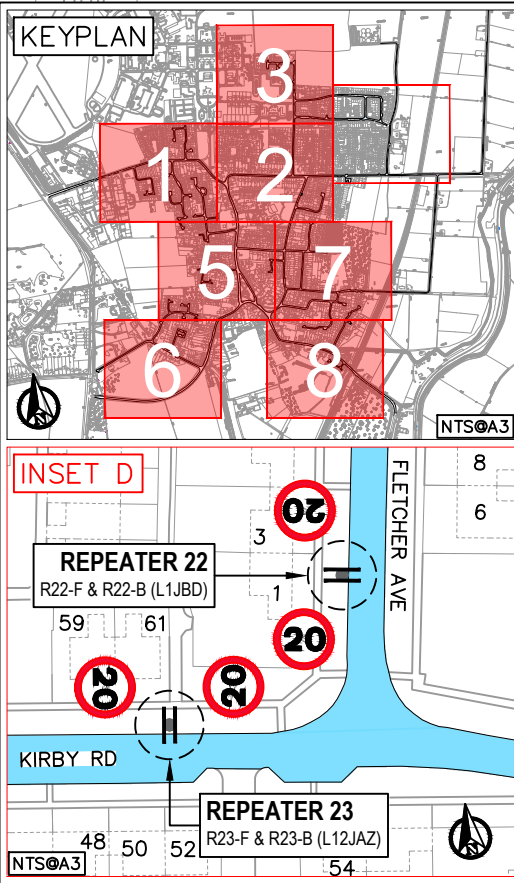

Date	Rev	Description
02/05/25	-	DRAFT - FOR REVIEW
06/03/26	A	FOR COSTING




Project
20MPH INITIATIVE
2024 - 2025

Title
WATERBEACH
SOUTH CAMBS DISTRICT
VIEWPORT 4

Scale	Drawn	Checked	Date
1:1500@A3	N.Kent	J.Longbottom	06/03/26

Based upon Ordnance Survey material with the permission of the controller of His Majesty's Stationery Office. Unauthorised reproduction infringes copyright and may lead to prosecution. © Crown Copyright and database rights (2025) Ordnance Survey 100023205

Drawing number	Rev
30CPX31247-21/1200/004	A

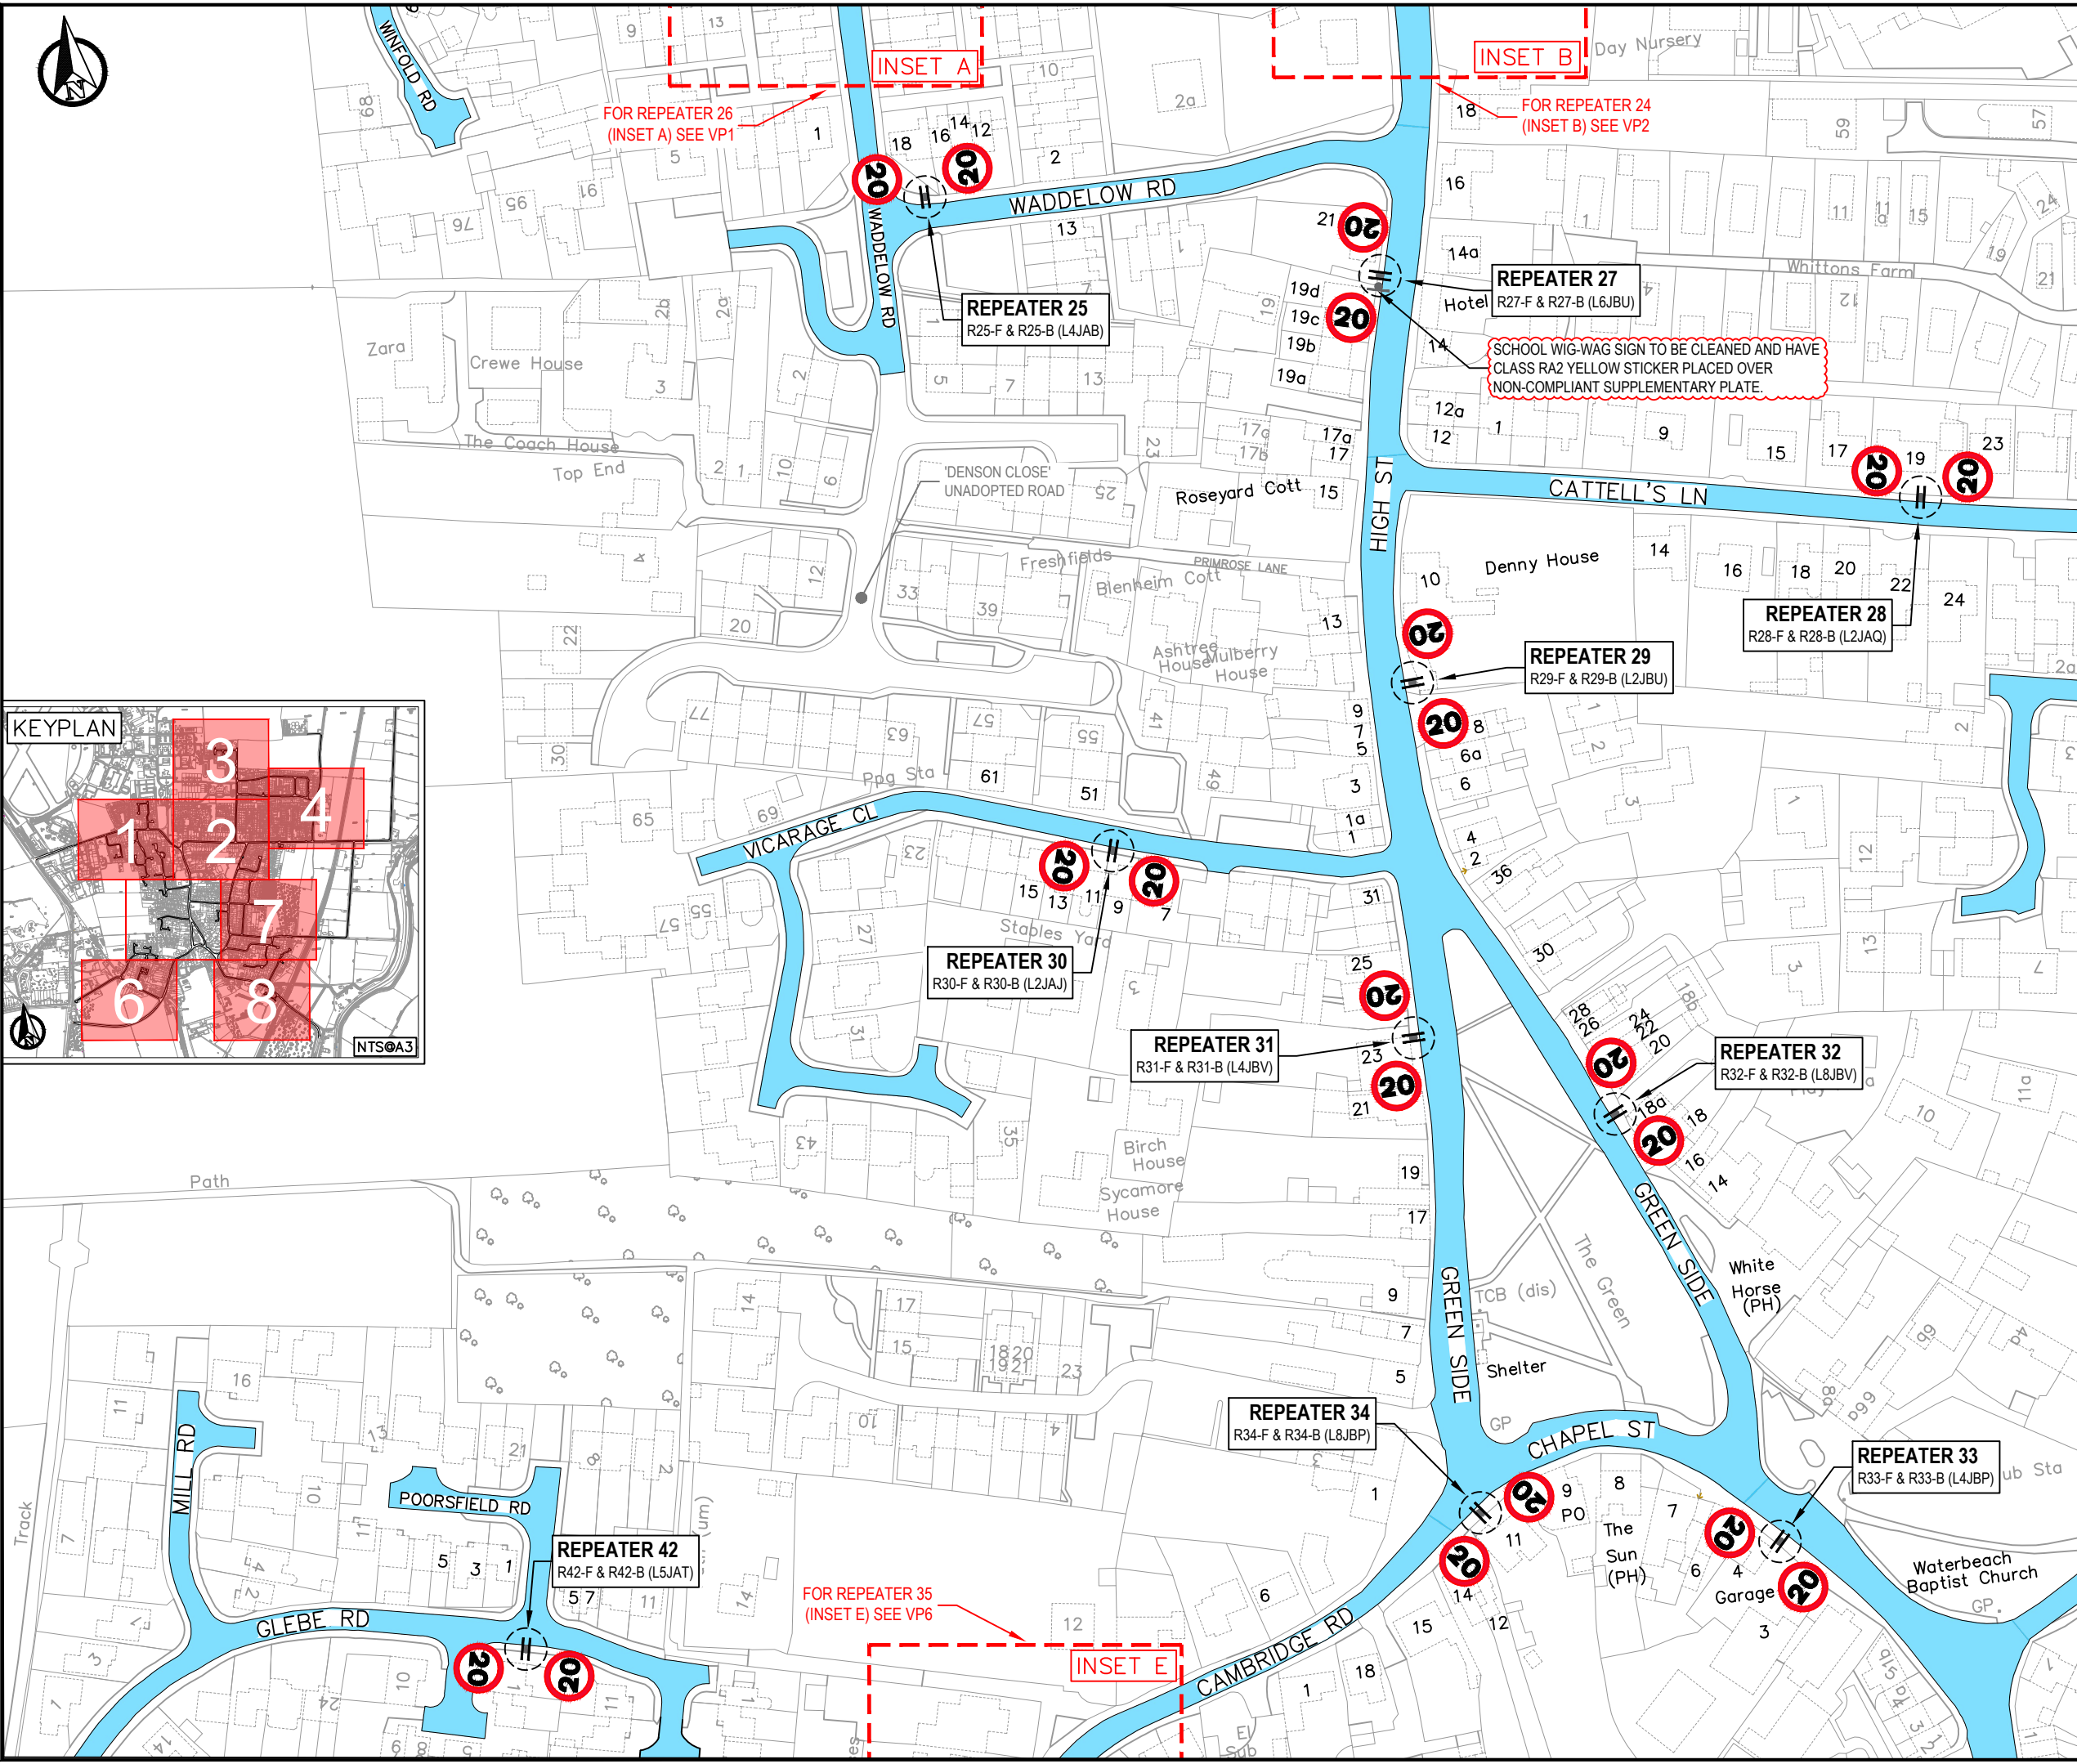

NOTES

- THIS DRAWING IS TO BE PRINTED IN COLOUR AND TO A3 SIZE. ALL DIMENSIONS GIVEN IN THIS DRAWING ARE IN METRES UNLESS OTHERWISE STATED.
- THIS DRAWING IS TO BE READ IN CONJUNCTION WITH THE PROJECT PRE-CONSTRUCTION INFORMATION, ALL OTHER RELEVANT DOCUMENTS AND DESIGN DRAWINGS LISTED UNDER: DRAWING REGISTER - SEE 30CPX31247-21/000/001
- ALL STATUTORY UNDERTAKER'S INFORMATION TO BE PROVIDED SEPARATELY TO THIS DRAWING. THE CONTRACTOR AND/OR SCHEME DELIVERY MANAGER TO CARRY OUT THEIR OWN INVESTIGATIONS.
- ALL TRAFFIC SIGNS & ROAD MARKINGS ARE TO CONFORM TO THE 'TRAFFIC SIGNS REGULATIONS & GENERAL DIRECTIONS 2016' (TSRGD) & ANY SUBSEQUENT AMENDMENTS.
- ANY ISSUES OR DISCREPANCIES TO BE RAISED WITH THE CCC REPRESENTATIVE AS SOON AS THEY OCCUR OR ARE IDENTIFIED.

KEY

	PROPOSED 20MPH LIMIT
	EXISTING 40MPH LIMIT
	NEW LINING / EXISTING TO BE REFRESHED
	EXISTING LINING TO BE REMOVED
	GREY: EXISTING SIGN, POST, LIGHT COLUMN ETC.
	BLACK: NEW SIGN, POST (INCL. REPLACEMENT)
	CIRCLE: NEW SIGN INSTALLED ONTO LIGHT COLUMN
	RED: SIGN / POST TO BE REMOVED FOR DISPOSAL
	VEGETATION CLEARANCE REQUIREMENT
	REVISION / AMENDMENT

Date	Rev	Description
02/05/25	-	DRAFT - FOR REVIEW
06/03/26	A	FOR COSTING (UPDATE TO WIG-WAGS)

Cambridgeshire County Council

Project			
20MPH INITIATIVE 2024 - 2025			
Title			
WATERBEACH SOUTH CAMBS DISTRICT VIEWPORT 5			
Scale	Drawn	Checked	Date
1:1500@A3	N.Kent	J.Longbottom	06/03/26
Based upon Ordnance Survey material with the permission of the controller of His Majesty's Stationery Office. Unauthorised reproduction infringes copyright and may lead to prosecution. © Crown Copyright and database rights (2025) Ordnance Survey 100023205			
Drawing number		Rev	
30CPX31247-21/1200/005		A	

KEY

PROPOSED 20MPH LIMIT

EXISTING 40MPH LIMIT

NEW LINING / EXISTING TO BE REFRESHED

EXISTING LINING TO BE REMOVED

GREY: EXISTING SIGN, POST, LIGHT COLUMN ETC.

BLACK: NEW SIGN, POST (INCL. REPLACEMENT)


CIRCLE: NEW SIGN INSTALLED ONTO LIGHT COLUMN

RED: SIGN / POST TO BE REMOVED FOR DISPOSAL

VEGETATION CLEARANCE REQUIREMENT

DRAGONS TEETH LAYOUT
DIAG. 1062
SCALE: 1:250@A3

No. OF MARKS 32

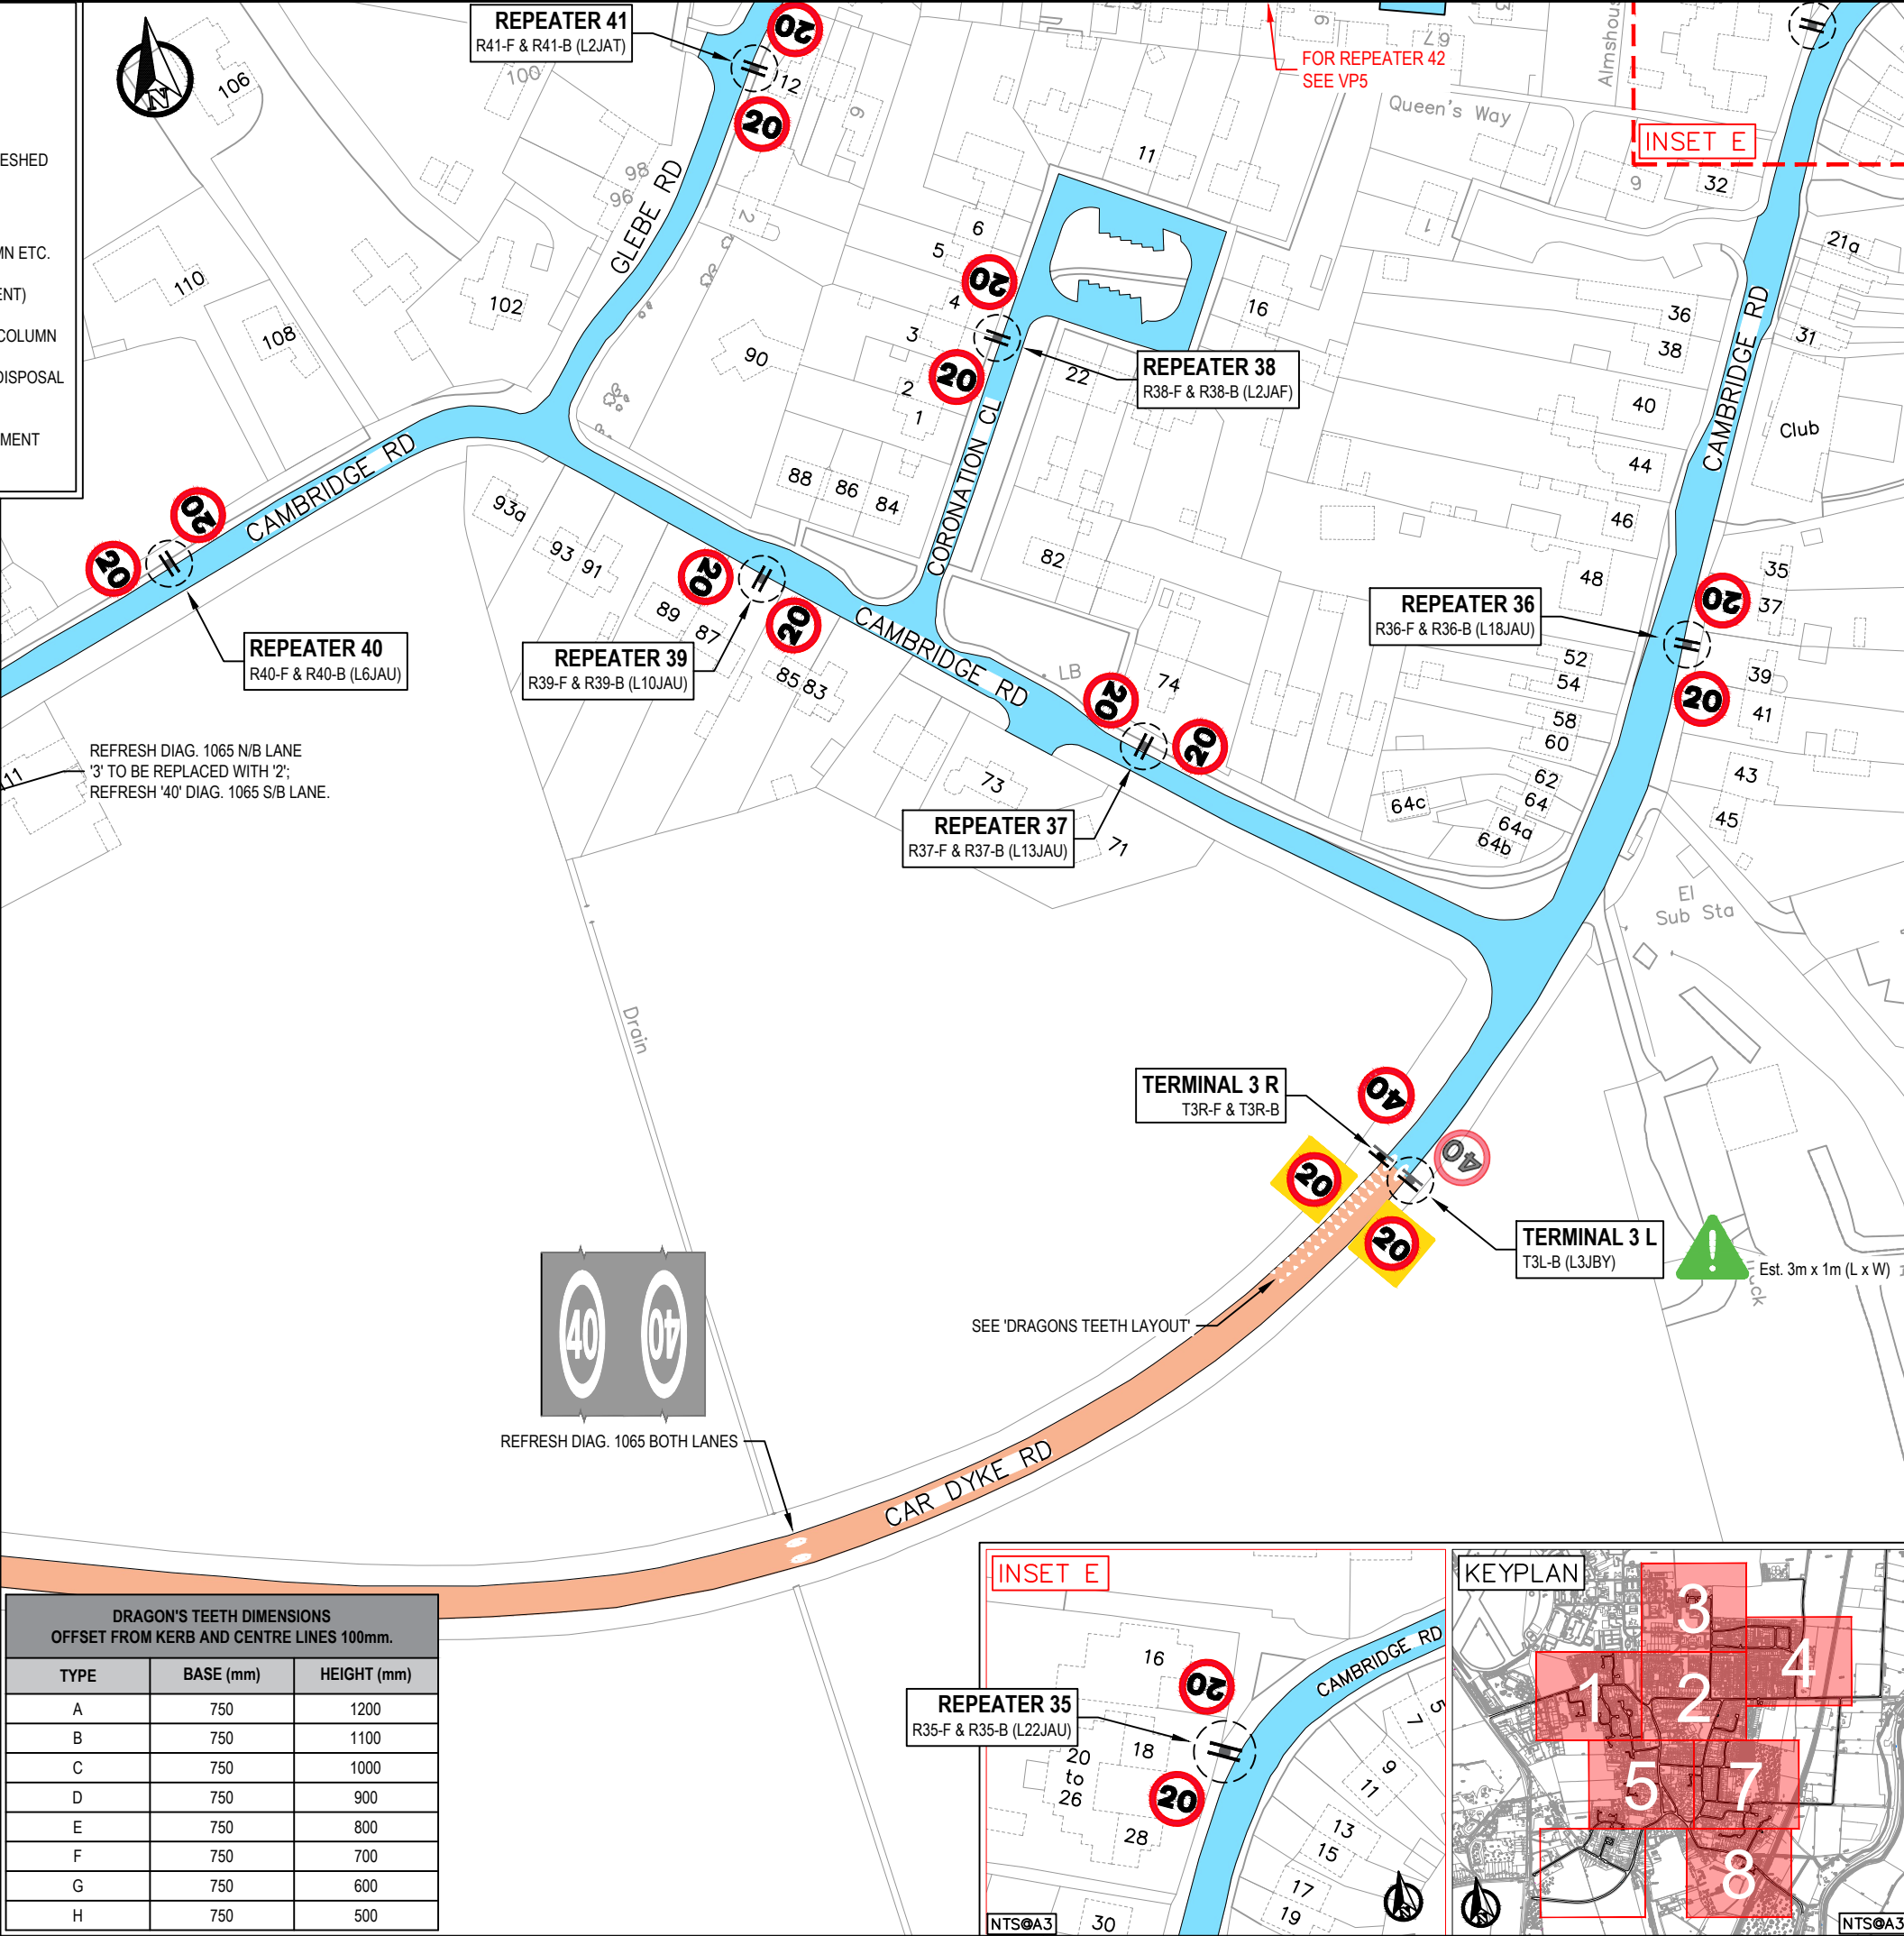

DRAGON'S TEETH DIMENSIONS OFFSET FROM KERB AND CENTRE LINES 100mm.		
TYPE	BASE (mm)	HEIGHT (mm)
A	750	1200
B	750	1100
C	750	1000
D	750	900
E	750	800
F	750	700
G	750	600
H	750	500

NOTES

- THIS DRAWING IS TO BE PRINTED IN COLOUR AND TO A3 SIZE. ALL DIMENSIONS GIVEN IN THIS DRAWING ARE IN METRES UNLESS OTHERWISE STATED.
- THIS DRAWING IS TO BE READ IN CONJUNCTION WITH THE PROJECT PRE-CONSTRUCTION INFORMATION, ALL OTHER RELEVANT DOCUMENTS AND DESIGN DRAWINGS LISTED UNDER: DRAWING REGISTER - SEE 30CPX31247-21/000/001
- ALL STATUTORY UNDERTAKER'S INFORMATION TO BE PROVIDED SEPARATELY TO THIS DRAWING. THE CONTRACTOR AND/OR SCHEME DELIVERY MANAGER TO CARRY OUT THEIR OWN INVESTIGATIONS.
- ALL TRAFFIC SIGNS & ROAD MARKINGS ARE TO CONFORM TO THE 'TRAFFIC SIGNS REGULATIONS & GENERAL DIRECTIONS 2016' (TSRGD) & ANY SUBSEQUENT AMENDMENTS.
- ALL ROAD MARKINGS SHOWN IN THIS DRAWING SHALL BE SCREED APPLIED THERMOPLASTIC MATERIALS WITH SOLID BEADS COMPLYING WITH BS 3262: PT3, BS EN 1423 & BS EN 1424.
- ALL PERMANENT ROAD MARKINGS SHALL:
 - ATTAIN AN SRT VALUE NOT LESS THAN 55 FOR SKID RESISTANCE, WHICH IS CLASS S3, AS PER TABLE 8 OF BS EN 1436:2018.
 - BE CLASS R3 RETRO REFLECTIVITY AS PER TABLE 3 OF BS EN 1436: 2018.
 - HAVE A LUMINANCE COEFFICIENT CLASS OF Q4, AS PER TABLE 1 OF BS EN 1436: 2018.
 - HAVE A LUMINANCE FACTOR CLASS OF B3, AS PER TABLE 2 OF BS EN 1436: 2018.
- REMOVAL OF ROAD MARKINGS SHALL BE UNDERTAKEN USING HOT COMPRESSED AIR METHOD.
- PRIOR TO INSTALLATION OF ANY ROAD MARKINGS, ALL SURFACES ARE TO BE SWEEPED CLEAN. EXISTING ROAD MARKINGS SHALL ONLY BE REFRESHED IF THE FINAL OVERALL THICKNESS (HEIGHT) DOES NOT EXCEED 5mm.
- ANY ISSUES OR DISCREPANCIES TO BE RAISED WITH THE CCC REPRESENTATIVE AS SOON AS THEY OCCUR OR ARE IDENTIFIED.

Date	Rev	Description
02/05/25 06/03/26	- A	DRAFT - FOR REVIEW FOR COSTING

**Cambridgeshire
County Council**

Project

20MPH INITIATIVE
2024 - 2025



Title

WATERBEACH
SOUTH CAMBS DISTRICT
VIEWPORT 6

Scale	Drawn	Checked	Date
1:1500@A3	N.Kent	J.Longbottom	06/03/26

Based upon Ordnance Survey material with the permission of the controller of His Majesty's Stationery Office. Unauthorised reproduction infringes copyright and may lead to prosecution.
© Crown Copyright and database rights (2025) Ordnance Survey 100023205

Drawing number	Rev
30CPX31247-21/1200/006	A

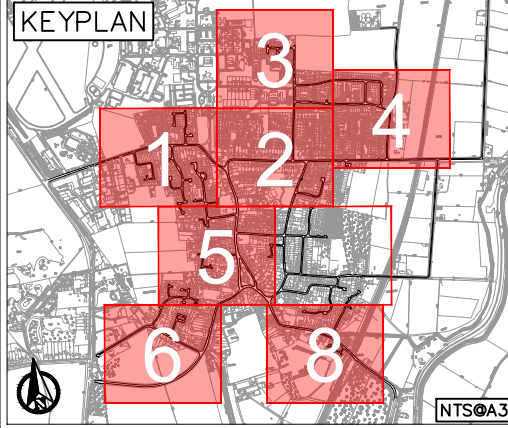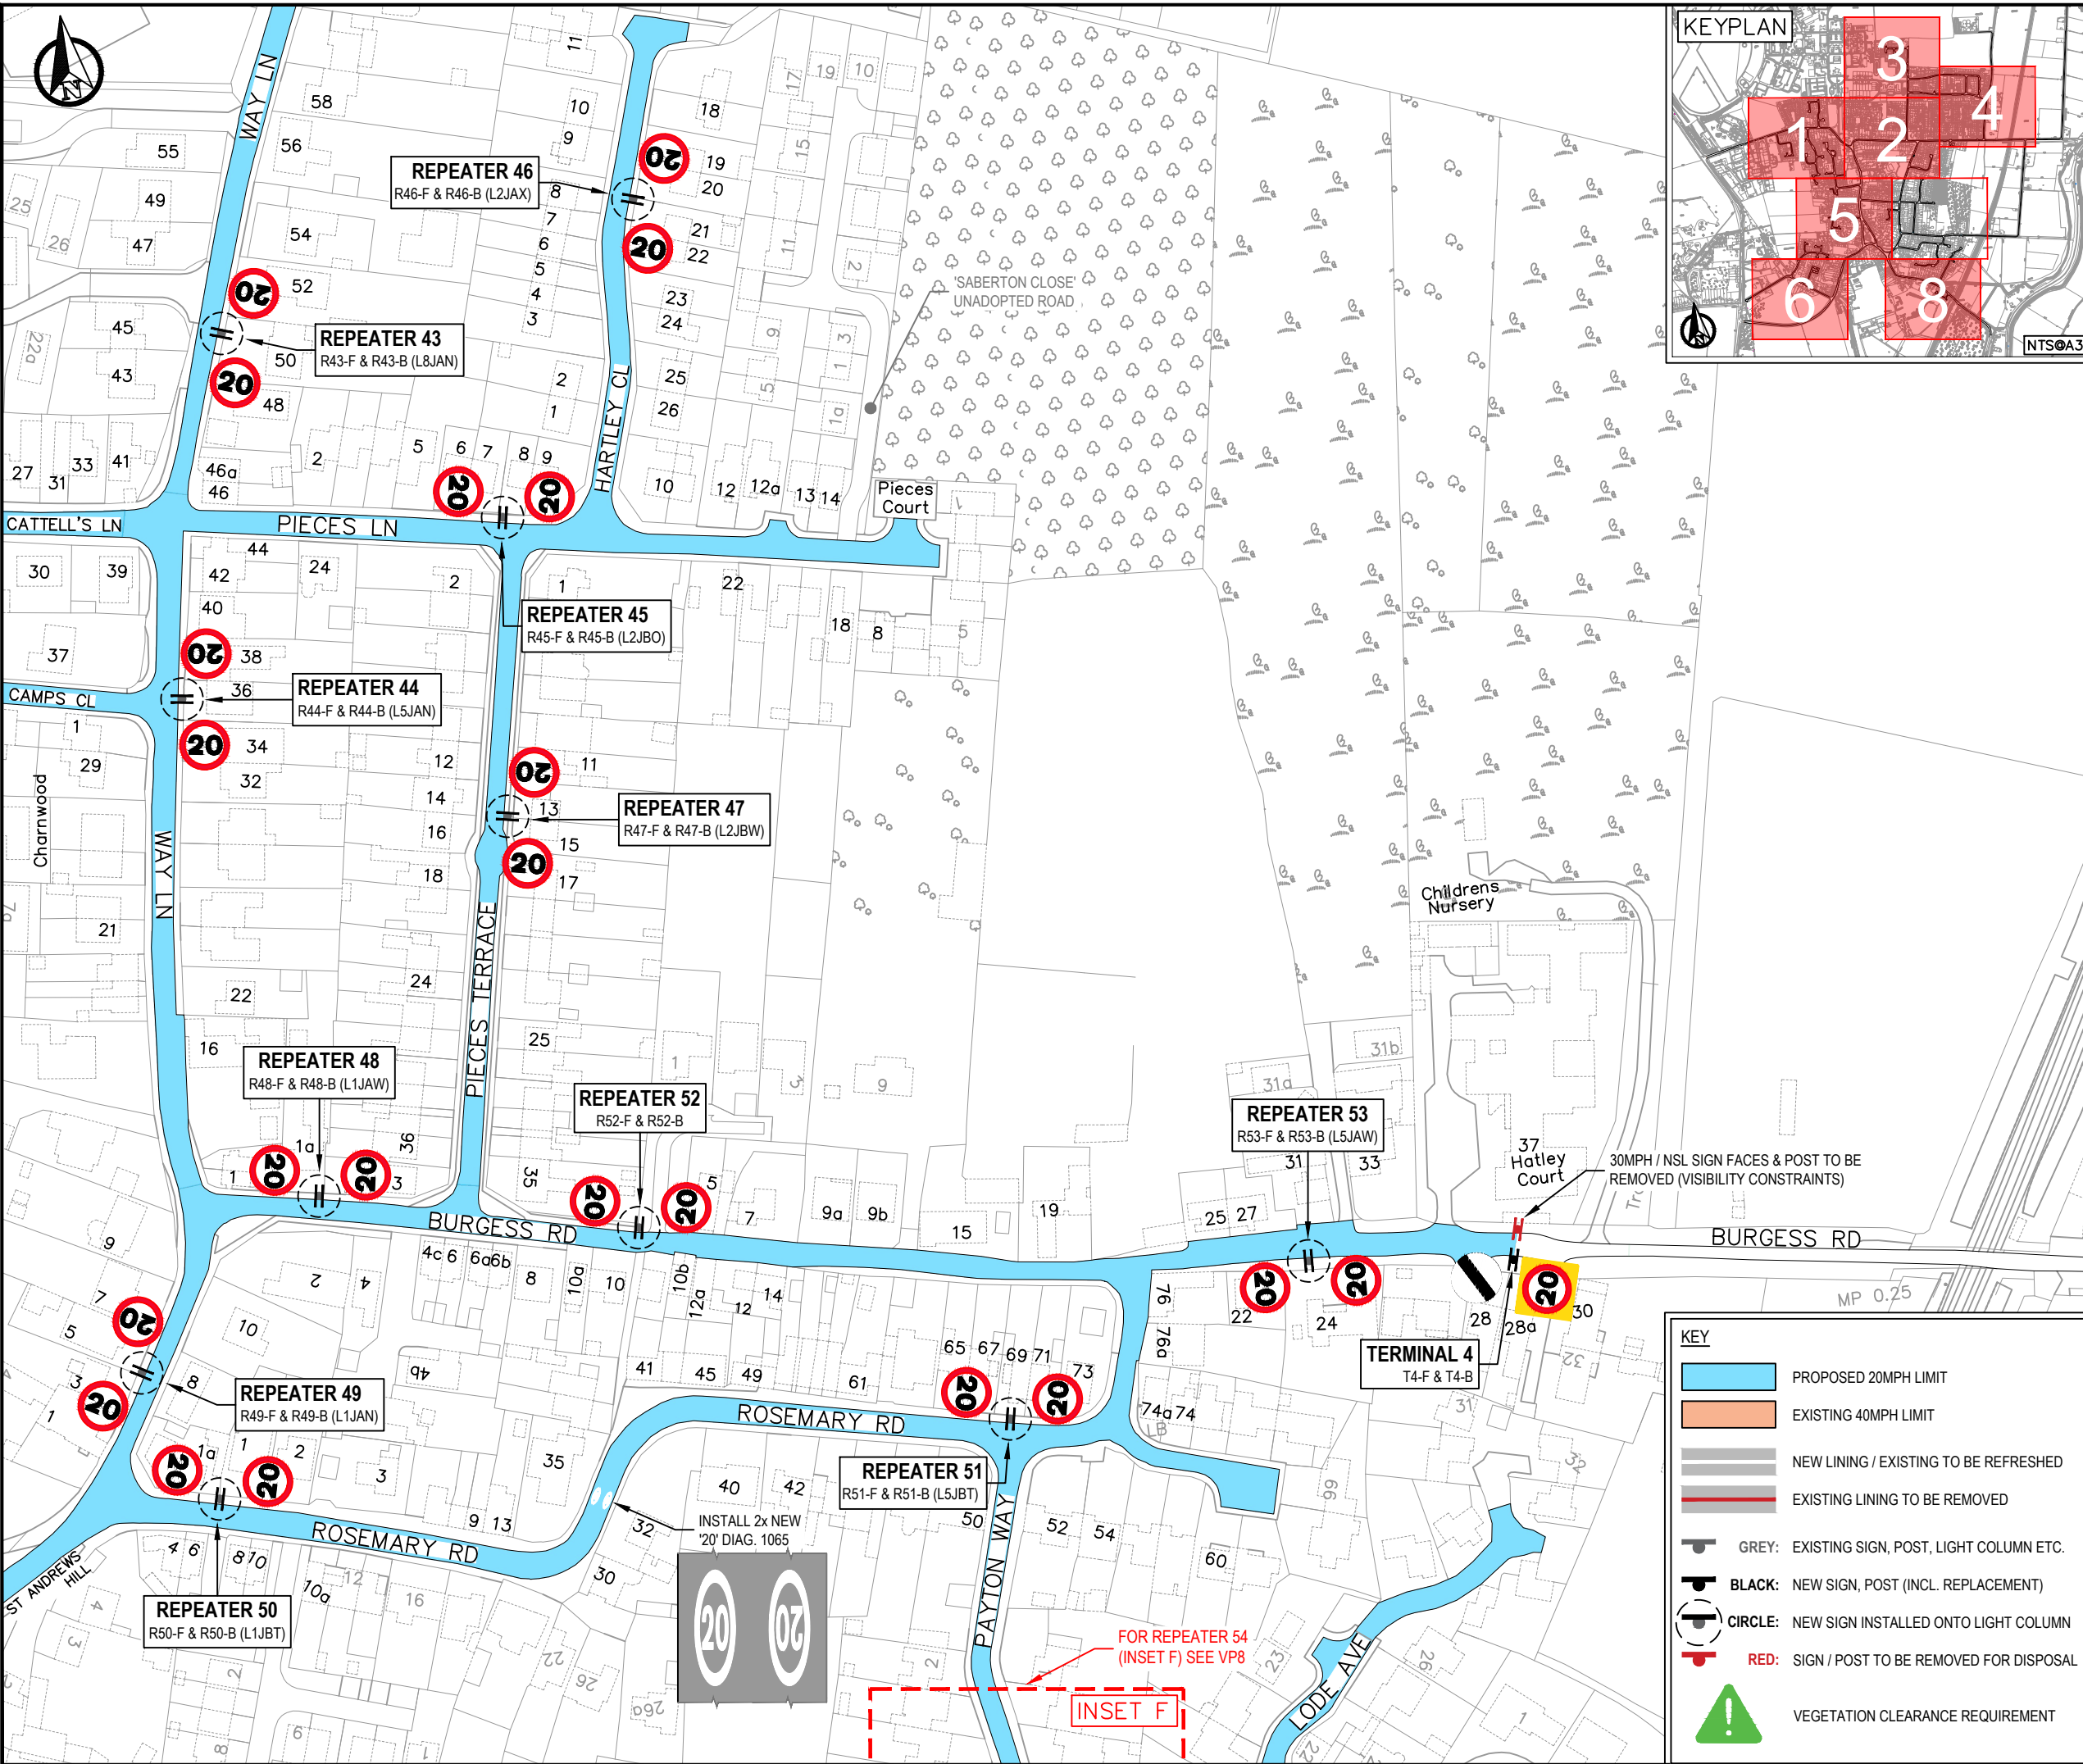

- NOTES**
1. THIS DRAWING IS TO BE PRINTED IN COLOUR AND TO A3 SIZE. ALL DIMENSIONS GIVEN IN THIS DRAWING ARE IN METRES UNLESS OTHERWISE STATED.
 2. THIS DRAWING IS TO BE READ IN CONJUNCTION WITH THE PROJECT PRE-CONSTRUCTION INFORMATION, ALL OTHER RELEVANT DOCUMENTS AND DESIGN DRAWINGS LISTED UNDER: DRAWING REGISTER - SEE 30CPX31247-21/000/001
 3. ALL STATUTORY UNDERTAKER'S INFORMATION TO BE PROVIDED SEPARATELY TO THIS DRAWING. THE CONTRACTOR AND/OR SCHEME DELIVERY MANAGER TO CARRY OUT THEIR OWN INVESTIGATIONS.
 4. ALL TRAFFIC SIGNS & ROAD MARKINGS ARE TO CONFORM TO THE 'TRAFFIC SIGNS REGULATIONS & GENERAL DIRECTIONS 2016' (TSRGD) & ANY SUBSEQUENT AMENDMENTS.
 5. ALL ROAD MARKINGS SHOWN IN THIS DRAWING SHALL BE SCREED APPLIED THERMOPLASTIC MATERIALS WITH SOLID BEADS COMPLYING WITH BS 3262: PT3, BS EN 1423 & BS EN 1424.
 6. ALL PERMANENT ROAD MARKINGS SHALL:
 - ATTAIN AN SRT VALUE NOT LESS THAN 55 FOR SKID RESISTANCE, WHICH IS CLASS S3, AS PER TABLE 8 OF BS EN 1436:2018.
 - BE CLASS R3 RETRO REFLECTIVITY AS PER TABLE 3 OF BS EN 1436: 2018.
 - HAVE A LUMINANCE COEFFICIENT CLASS OF Q4, AS PER TABLE 1 OF BS EN 1436: 2018.
 - HAVE A LUMINANCE FACTOR CLASS OF B3, AS PER TABLE 2 OF BS EN 1436: 2018.
 7. REMOVAL OF ROAD MARKINGS SHALL BE UNDERTAKEN USING HOT COMPRESSED AIR METHOD.
 8. PRIOR TO INSTALLATION OF ANY ROAD MARKINGS, ALL SURFACES ARE TO BE SWEEPED CLEAN. EXISTING ROAD MARKINGS SHALL ONLY BE REFRESHED IF THE FINAL OVERALL THICKNESS (HEIGHT) DOES NOT EXCEED 5mm.
 9. ANY ISSUES OR DISCREPANCIES TO BE RAISED WITH THE CCC REPRESENTATIVE AS SOON AS THEY OCCUR OR ARE IDENTIFIED.

Date	Rev	Description
02/05/25	-	DRAFT - FOR REVIEW
06/03/26	A	FOR COSTING



Project
**20MPH INITIATIVE
2024 - 2025**

Title
**WATERBEACH
SOUTH CAMBS DISTRICT
VIEWPORT 7**




Scale 1:1500@A3	Drawn N.Kent	Checked J.Longbottom	Date 06/03/26
--------------------	-----------------	-------------------------	------------------

Based upon Ordnance Survey material with the permission of the controller of His Majesty's Stationery Office. Unauthorised reproduction infringes copyright and may lead to prosecution.
© Crown Copyright and database rights (2025) Ordnance Survey 100023205

Drawing number 30CPX31247-21/1200/007	Rev A
---	-----------------

KEY

- PROPOSED 20MPH LIMIT
- EXISTING 40MPH LIMIT
- NEW LINING / EXISTING TO BE REFRESHED
- EXISTING LINING TO BE REMOVED
- GREY: EXISTING SIGN, POST, LIGHT COLUMN ETC.
- BLACK: NEW SIGN, POST (INCL. REPLACEMENT)
- CIRCLE: NEW SIGN INSTALLED ONTO LIGHT COLUMN
- RED: SIGN / POST TO BE REMOVED FOR DISPOSAL
- VEGETATION CLEARANCE REQUIREMENT

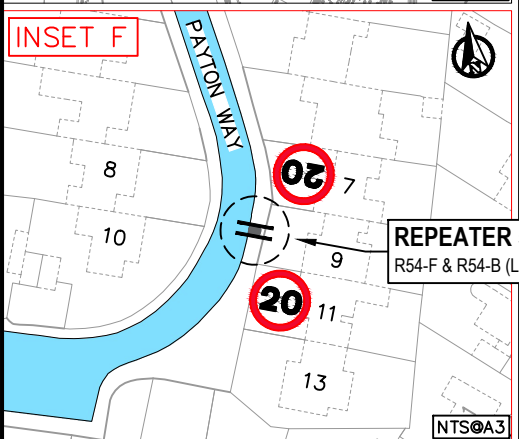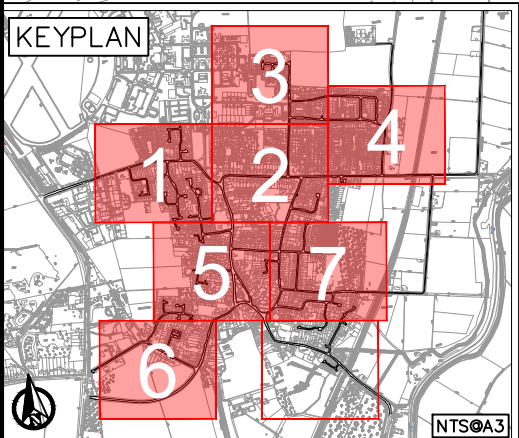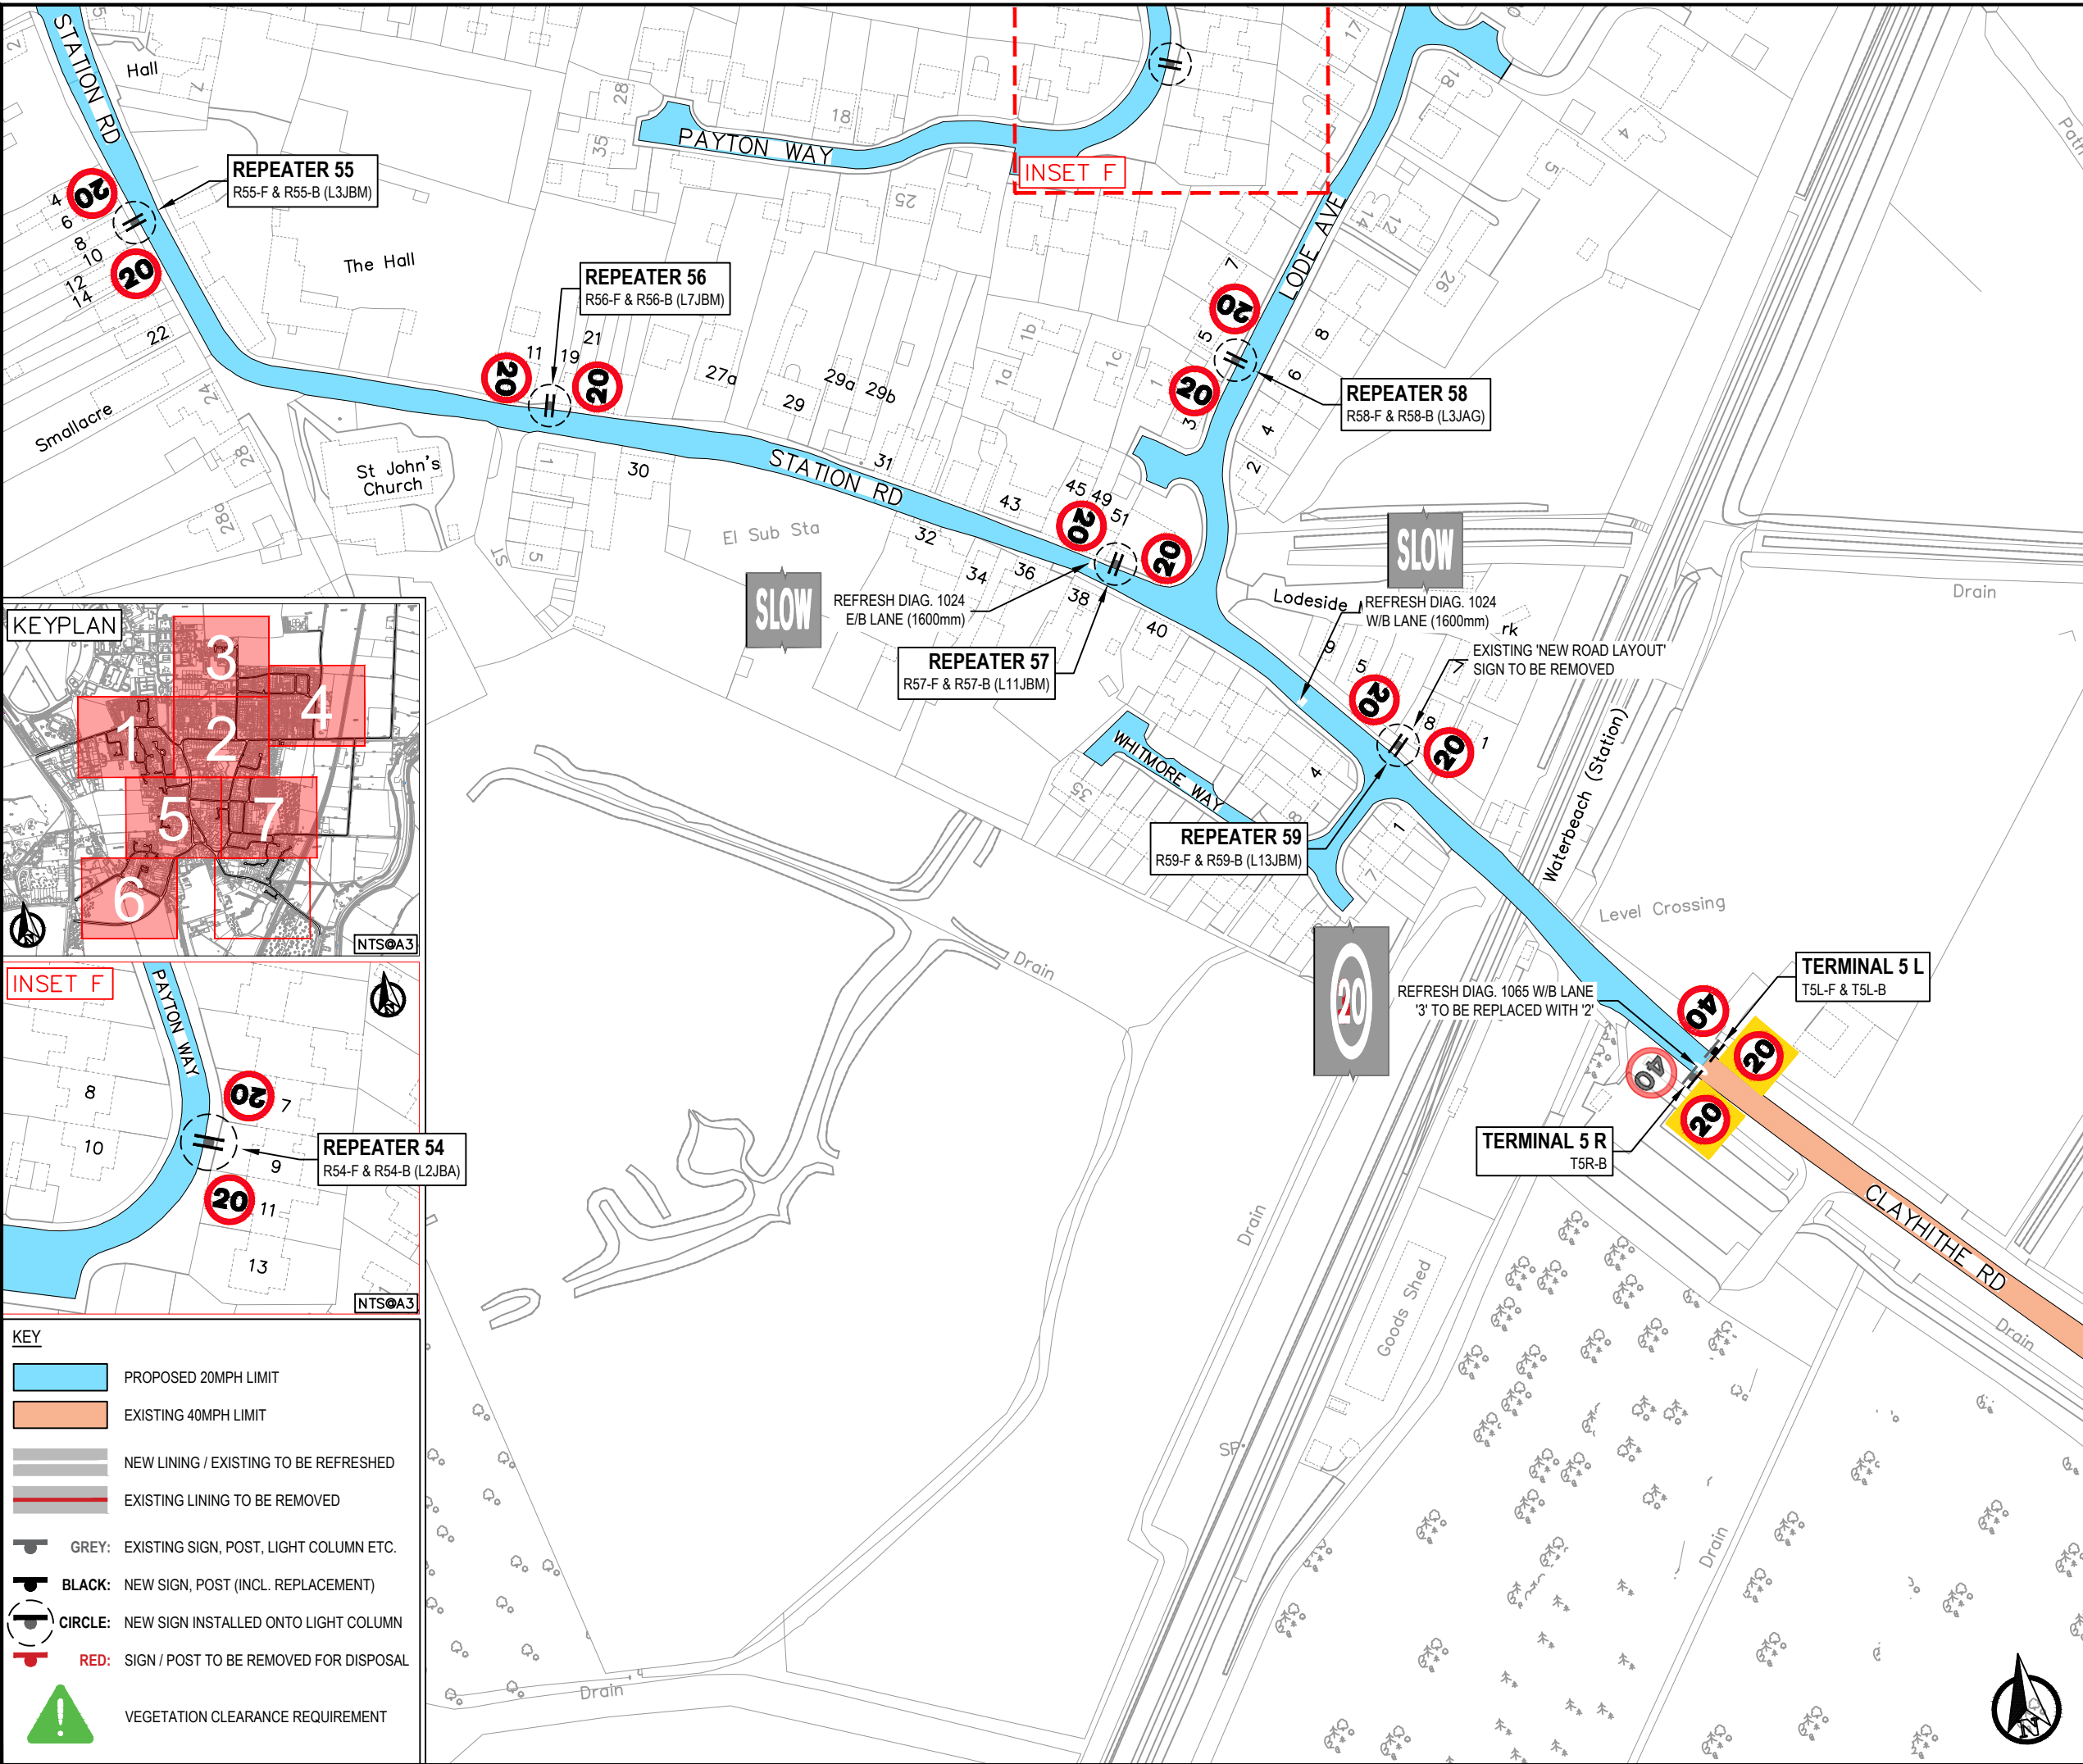

KEY

- PROPOSED 20MPH LIMIT
- EXISTING 40MPH LIMIT
- NEW LINING / EXISTING TO BE REFRESHED
- EXISTING LINING TO BE REMOVED
- GREY: EXISTING SIGN, POST, LIGHT COLUMN ETC.
- BLACK: NEW SIGN, POST (INCL. REPLACEMENT)
- CIRCLE: NEW SIGN INSTALLED ONTO LIGHT COLUMN
- RED: SIGN / POST TO BE REMOVED FOR DISPOSAL
- VEGETATION CLEARANCE REQUIREMENT

- NOTES**
- THIS DRAWING IS TO BE PRINTED IN COLOUR AND TO A3 SIZE. ALL DIMENSIONS GIVEN IN THIS DRAWING ARE IN METRES UNLESS OTHERWISE STATED.
 - THIS DRAWING IS TO BE READ IN CONJUNCTION WITH THE PROJECT PRE-CONSTRUCTION INFORMATION, ALL OTHER RELEVANT DOCUMENTS AND DESIGN DRAWINGS LISTED UNDER: DRAWING REGISTER - SEE 30CPX31247-21/000/001
 - ALL STATUTORY UNDERTAKER'S INFORMATION TO BE PROVIDED SEPARATELY TO THIS DRAWING. THE CONTRACTOR AND/OR SCHEME DELIVERY MANAGER TO CARRY OUT THEIR OWN INVESTIGATIONS.
 - ALL TRAFFIC SIGNS & ROAD MARKINGS ARE TO CONFORM TO THE 'TRAFFIC SIGNS REGULATIONS & GENERAL DIRECTIONS 2016' (TSRGD) & ANY SUBSEQUENT AMENDMENTS.
 - ALL ROAD MARKINGS SHOWN IN THIS DRAWING SHALL BE SCREED APPLIED THERMOPLASTIC MATERIALS WITH SOLID BEADS COMPLYING WITH BS 3262: PT3, BS EN 1423 & BS EN 1424.
 - ALL PERMANENT ROAD MARKINGS SHALL:
 - ATTAIN AN SRT VALUE NOT LESS THAN 55 FOR SKID RESISTANCE, WHICH IS CLASS S3, AS PER TABLE 8 OF BS EN 1436:2018.
 - BE CLASS R3 RETRO REFLECTIVITY AS PER TABLE 3 OF BS EN 1436: 2018.
 - HAVE A LUMINANCE COEFFICIENT CLASS OF Q4, AS PER TABLE 1 OF BS EN 1436: 2018.
 - HAVE A LUMINANCE FACTOR CLASS OF B3, AS PER TABLE 2 OF BS EN 1436: 2018.
 - REMOVAL OF ROAD MARKINGS SHALL BE UNDERTAKEN USING HOT COMPRESSED AIR METHOD.
 - PRIOR TO INSTALLATION OF ANY ROAD MARKINGS, ALL SURFACES ARE TO BE SWEEPED CLEAN. EXISTING ROAD MARKINGS SHALL ONLY BE REFRESHED IF THE FINAL OVERALL THICKNESS (HEIGHT) DOES NOT EXCEED 5mm.
 - ANY ISSUES OR DISCREPANCIES TO BE RAISED WITH THE CCC REPRESENTATIVE AS SOON AS THEY OCCUR OR ARE IDENTIFIED.

Date	Rev	Description
02/05/25	-	DRAFT - FOR REVIEW
06/03/26	A	FOR COSTING



Project
**20MPH INITIATIVE
2024 - 2025**

Title
**WATERBEACH
SOUTH CAMBS DISTRICT
VIEWPORT 8**

Scale	Drawn	Checked	Date
1:1500@A3	N.Kent	J.Longbottom	06/03/26
Based upon Ordnance Survey material with the permission of the controller of His Majesty's Stationery Office. Unauthorised reproduction infringes copyright and may lead to prosecution. © Crown Copyright and database rights (2025) Ordnance Survey 100023205			
Drawing number 30CPX31247-21/1200/008			Rev A