



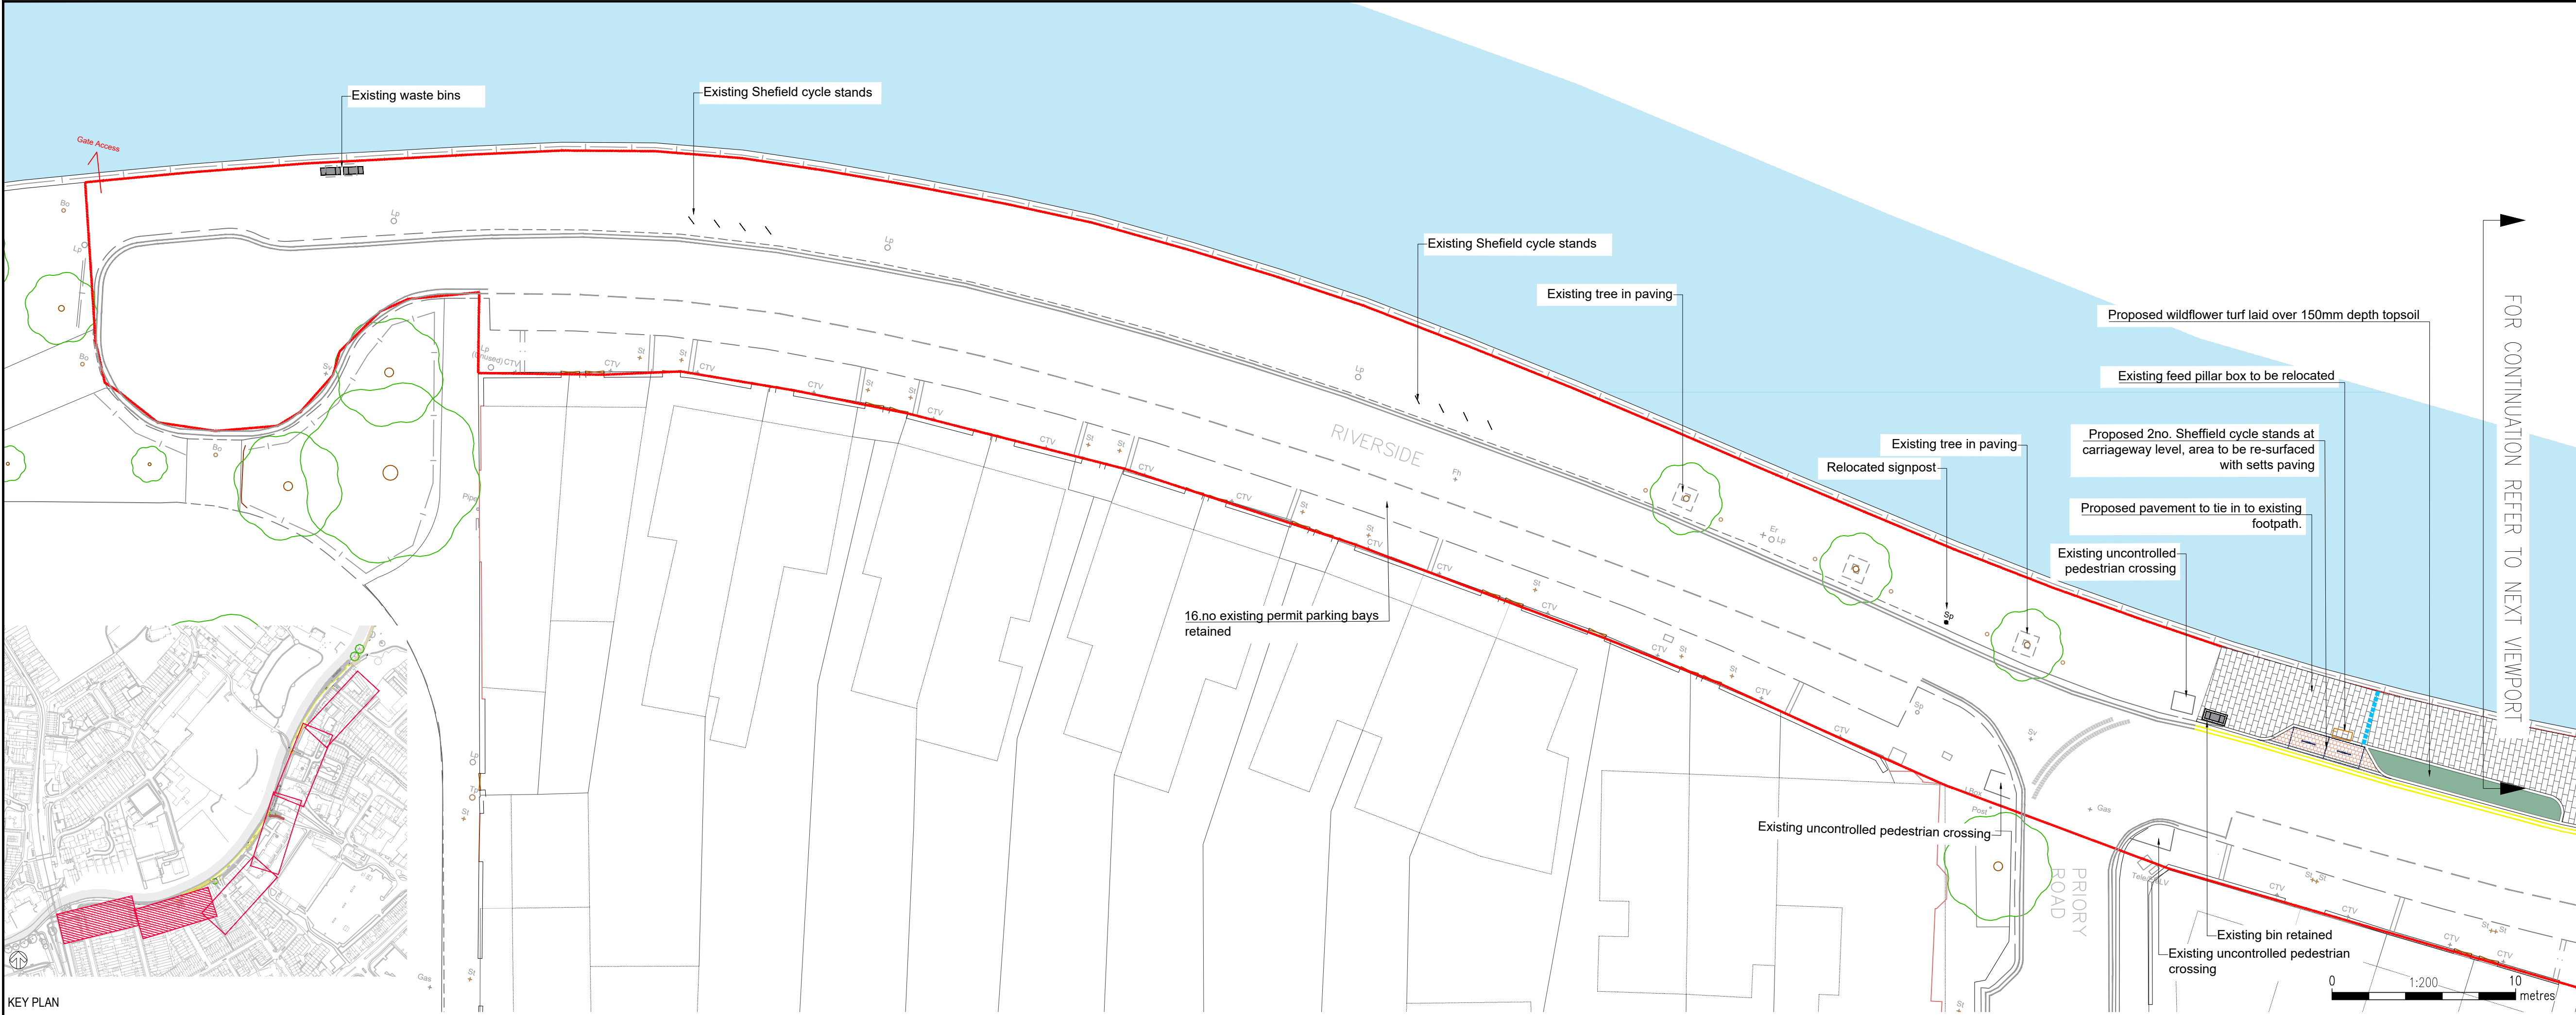

KEY PLAN

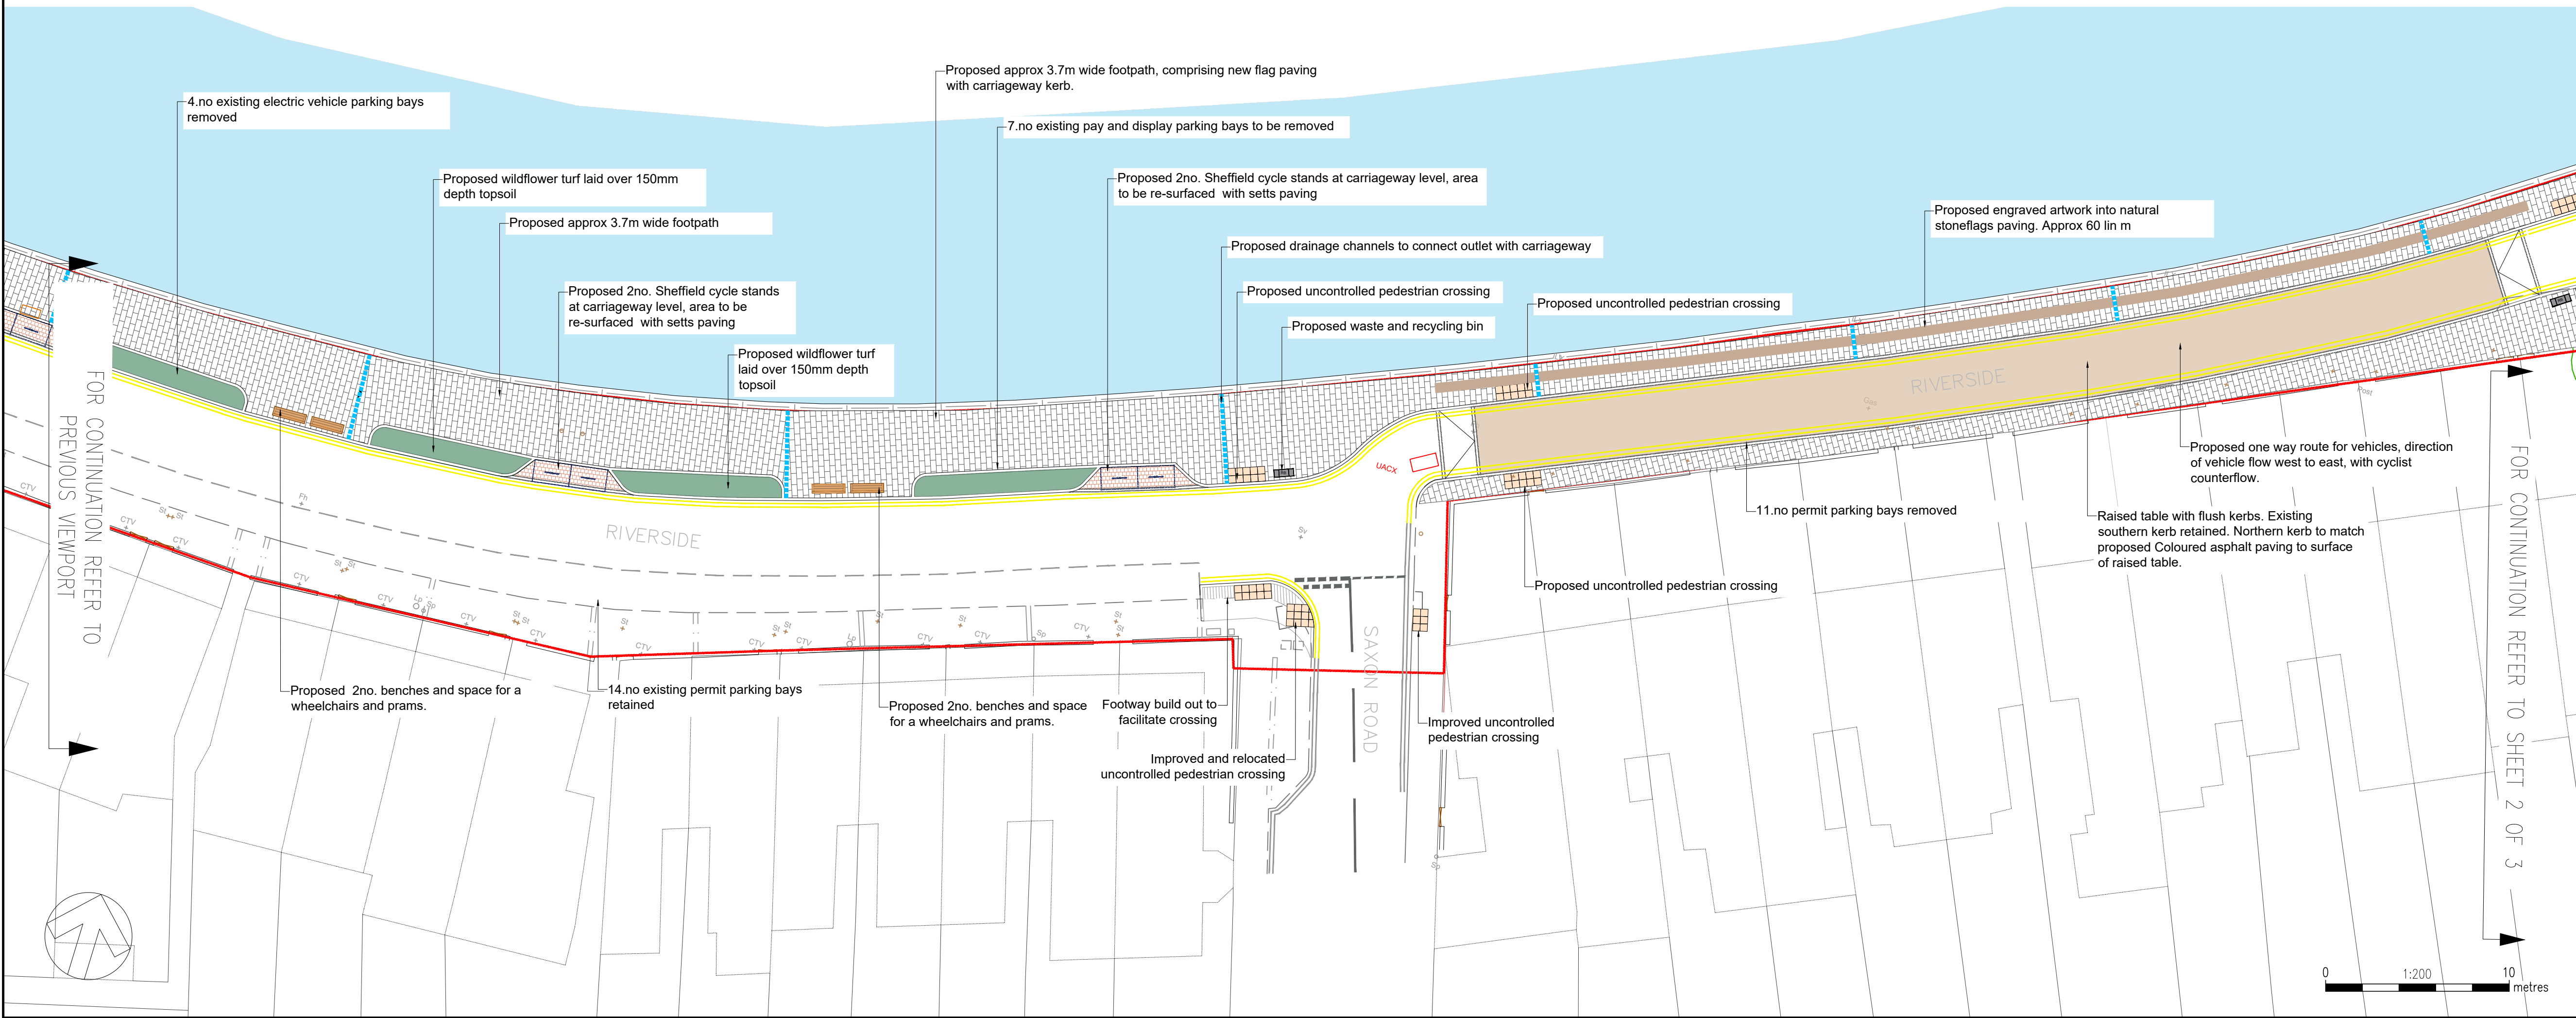

**LEGEND**

Site Boundary

**Existing Vegetation**

Existing tree to be retained

Existing Hedgerow Retained

Existing Grass Verge Retained

Existing Mixed Vegetation To Be Cleared

**Existing Street Furniture**

Existing Street Furniture to be retained where possible

Existing Bench

Existing Litter Bin

Existing Cycle Stands

Existing Utilities

Missing Utilities From Topo

Affected services to be lifted to meet new levels

**Proposed Soft Landscape**

Wildflower Turf

**Proposed Street Furniture**

Timber and Steel Bench with arm and back rests

Information Board

Modular Timber and Steel Bench with arm and back rests

Dual Waste and Recycling Bin

Proposed Removable Bollards

Cycle Stands

Cargo Bike Stands

Proposed drainage channels to connect outlet with carriageway

Proposed relocated wayfinding by others

**Proposed Hard Landscape**

Flag Paving

Flag Paving - Feature

Block Paving

Asphalt - to match existing

Buff Tactile Paving (Uncontrolled Crossing)

Raised table with coloured asphalt

**Existing Kerbs**

Existing Kerb

Existing Road Markings Retained

**Proposed Kerbs**

Proposed Flush Kerb

Proposed Kerb

Proposed Road Markings

Proposed Road Markings

**DO NOT SCALE**

**FOR INFORMATION ONLY**

|     |            |       |              |     |     |
|-----|------------|-------|--------------|-----|-----|
| P02 | 13/04/2026 | KK/NC | Second issue |     |     |
| P01 | 19/12/2025 | NC/KK | First issue  | JF  | PT  |
| REV | DATE       | BY    | DESCRIPTION  | CHK | APP |

DRAWING STATUS: **S2 - FOR INFORMATION**

**wsp**

WSP House, 70 Chancery Lane, London, WC2A 1AF, UK  
T+ 44 (0) 207 314 5000, F+ 44 (0) 207 314 5111  
wsp.com

CLIENT: Greater Cambridge Partnership

SITE/PROJECT: Bottisham Greenway - Riverside Vision


TITLE: Riverside General Arrangement Plan  
Sheet 1 of 3

|                            |                 |              |
|----------------------------|-----------------|--------------|
| SCALE @ A1: 1:200          | CHECKED: JF     | APPROVED: PT |
| PROJECT NO: UK0030709.0245 | DESIGNED: KK/NC | DRAWN: KS    |
| DATE: April 26             |                 | REV: P02     |

DRAWING NO: 30709.0245-WSP-ELS-XX-DR-LE-0201

© WSP UK Ltd

This drawing may contain: Ordnance Survey data © Crown copyright and database right 2026.

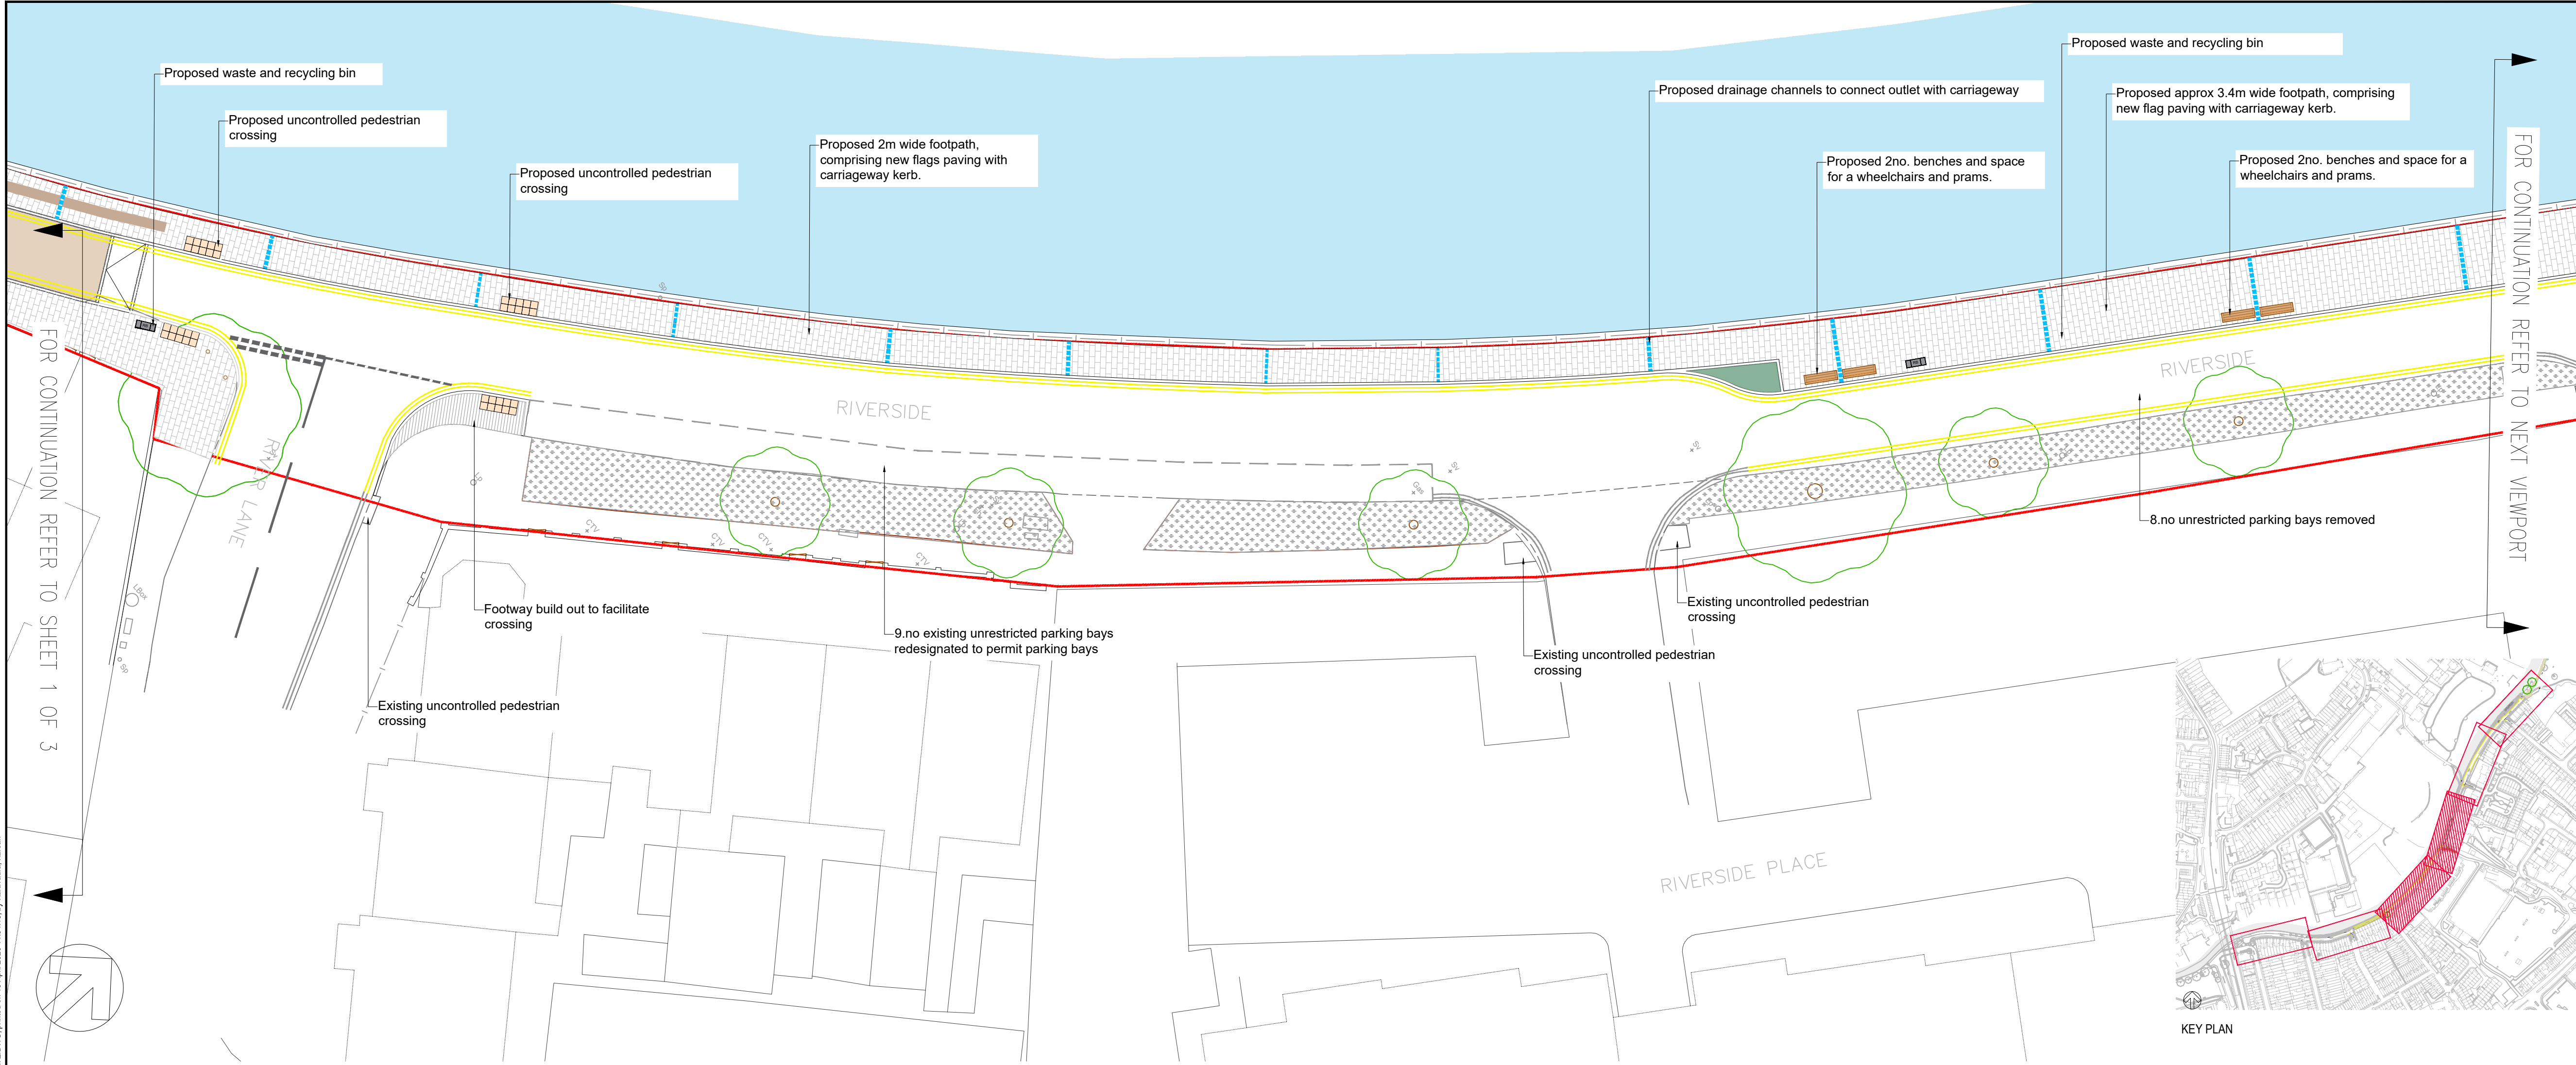

**DO NOT SCALE**

**LEGEND**

**Existing Vegetation**

- Existing tree to be retained
- Existing Hedgerow Retained
- Existing Grass Verge Retained
- Existing Mixed Vegetation To Be Cleared.

**Existing Street Furniture**

Existing Street Furniture to be retained where possible

- Existing Bench
- Existing Litter Bin
- Existing Cycle Stands
- Existing Utilities
- Missing Utilities From Topo
- Affected services to be lifted to meet new levels

**Proposed Soft Landscape**

- Wildflower Turf

**Proposed Street Furniture**

- Timber and Steel Bench with arm and back rests
- Information Board
- Modular Timber and Steel Bench with arm and back rests
- Dual Waste and Recycling Bin
- Proposed Removable Bollards
- Cycle Stands
- Cargo Bike Stands
- Proposed drainage channels to connect outlet with carriageway
- Proposed relocated wayfinding by others

**Existing Kerbs**


- Existing kerb
- Existing Road Markings Retained

**Proposed Hard Landscape**

- Flag Paving
- Flag Paving - Feature
- Block Paving
- Asphalt - to match existing
- Buff Tactile Paving (Uncontrolled Crossing)
- Raised table with coloured asphalt

**Proposed Kerbs**

- Proposed Flush Kerb
- Proposed Kerb
- Proposed Road Markings
- Proposed Road Markings

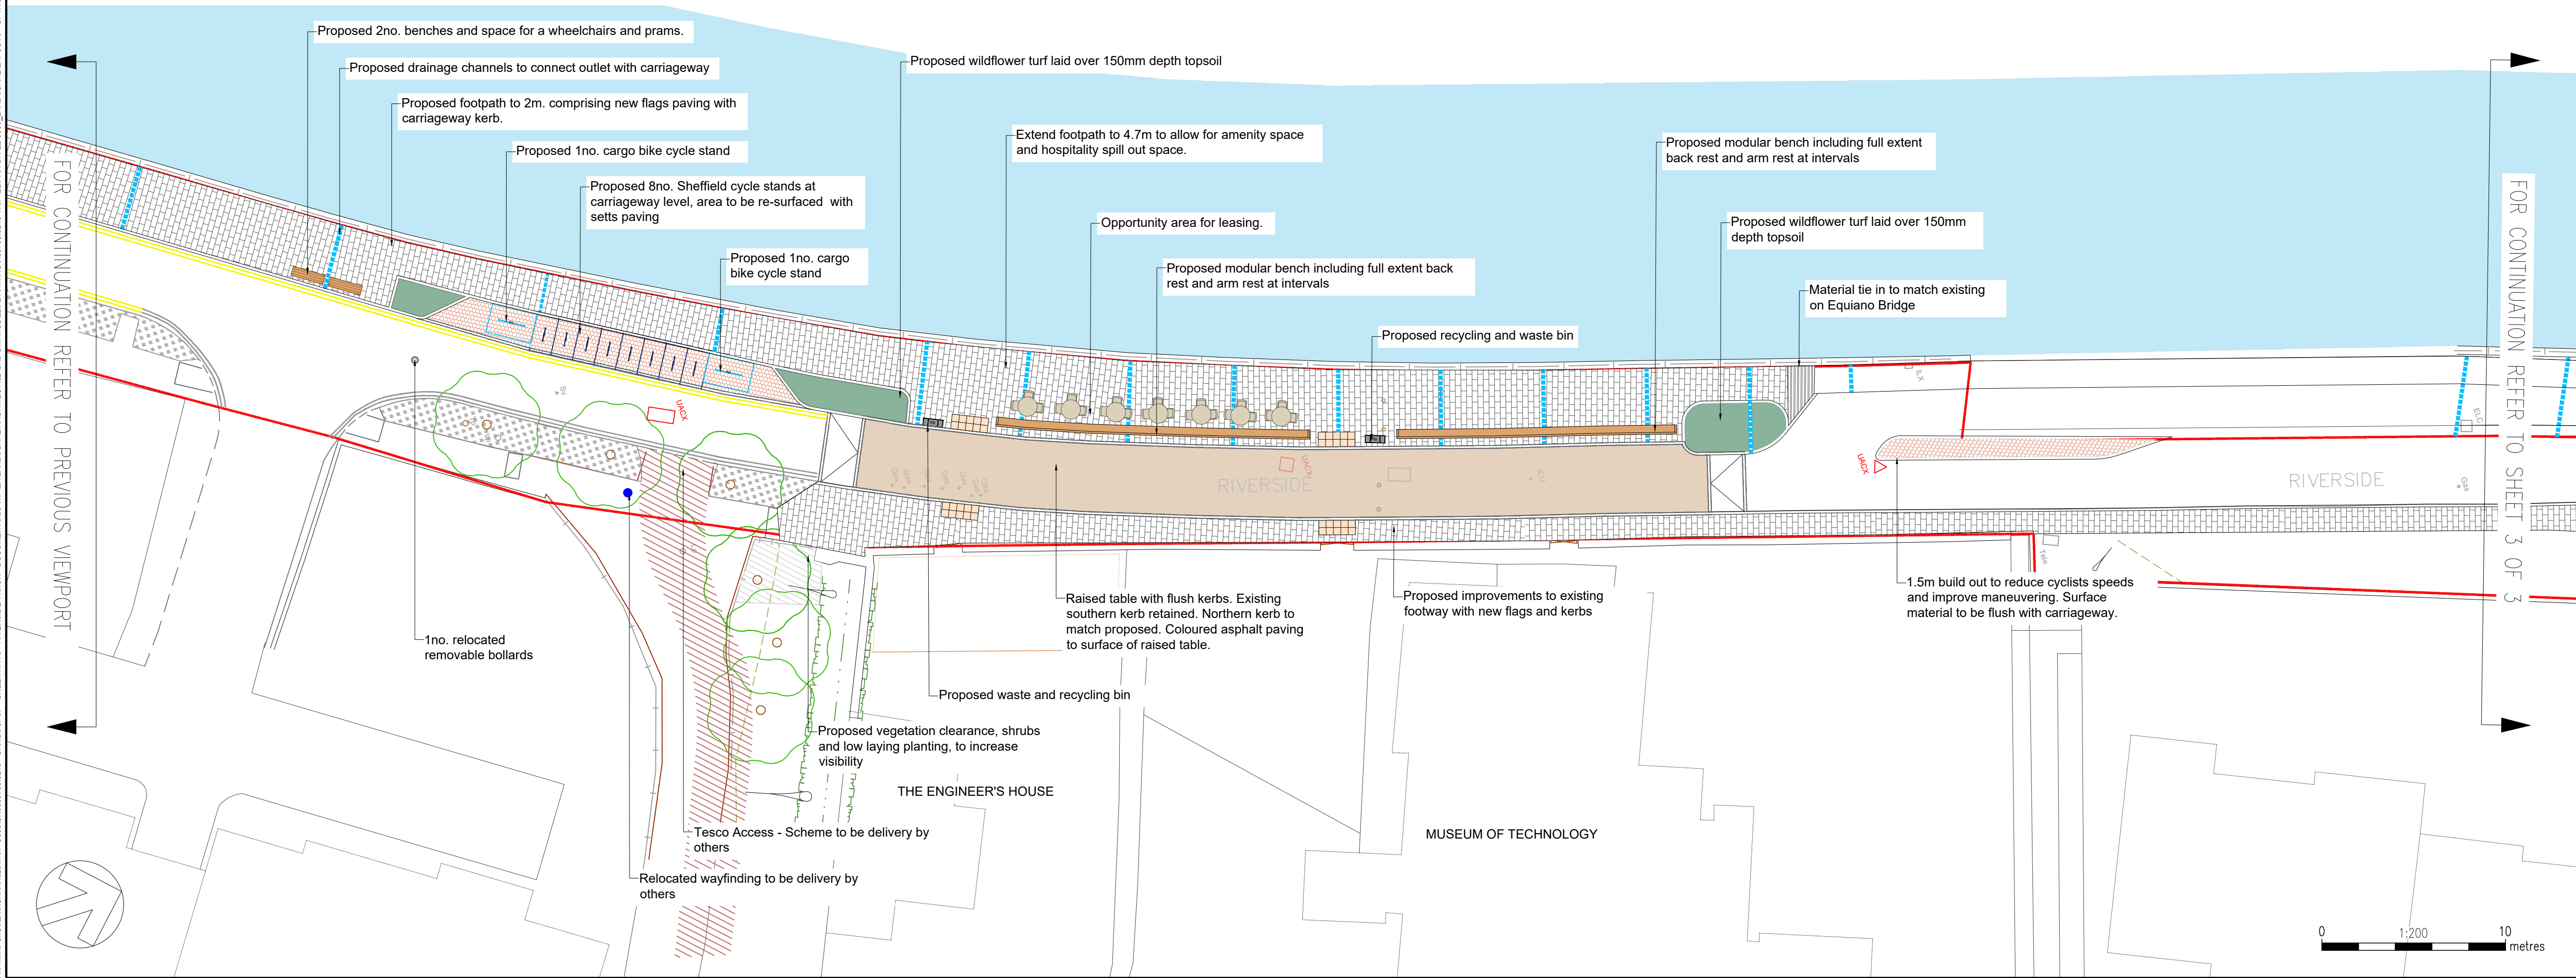

**FOR INFORMATION ONLY**

|     |            |       |              |     |     |
|-----|------------|-------|--------------|-----|-----|
| P02 | 13/04/2026 | KK/KC | Second issue |     |     |
| P01 | 19/12/2025 | NC/KK | First issue  | JF  | PT  |
| REV | DATE       | BY    | DESCRIPTION  | CHK | APP |

DRAWING STATUS: **S2 - FOR INFORMATION**

**wsp**

WSP House, 70 Chancery Lane, London, WC2A 1AF, UK  
T+ 44 (0) 207 314 5000, F+ 44 (0) 207 314 5111  
wsp.com

CLIENT: **Greater Cambridge Partnership**



SITE/PROJECT: **Bottisham Greenway - Riverside Vision**

TITLE: **Riverside General Arrangement Plan  
Sheet 2 of 3**

|                               |                    |                 |
|-------------------------------|--------------------|-----------------|
| SCALE @ A1:<br>1:200          | CHECKED:<br>JF     | APPROVED:<br>PT |
| PROJECT NO:<br>UK0030709.0245 | DESIGNED:<br>KK/KC | DRAWN:<br>KS    |
| DATE:<br>April 26             |                    | REV:<br>P02     |

DRAWING No: 30709-WSP-ZZ-XX-DR-LA-3202

© WSP UK Ltd

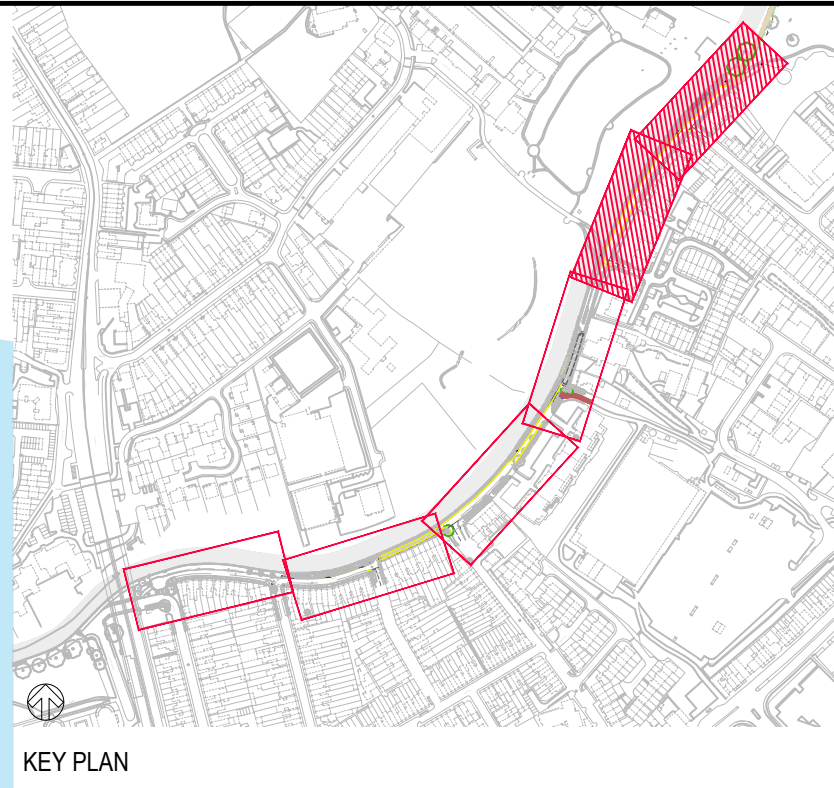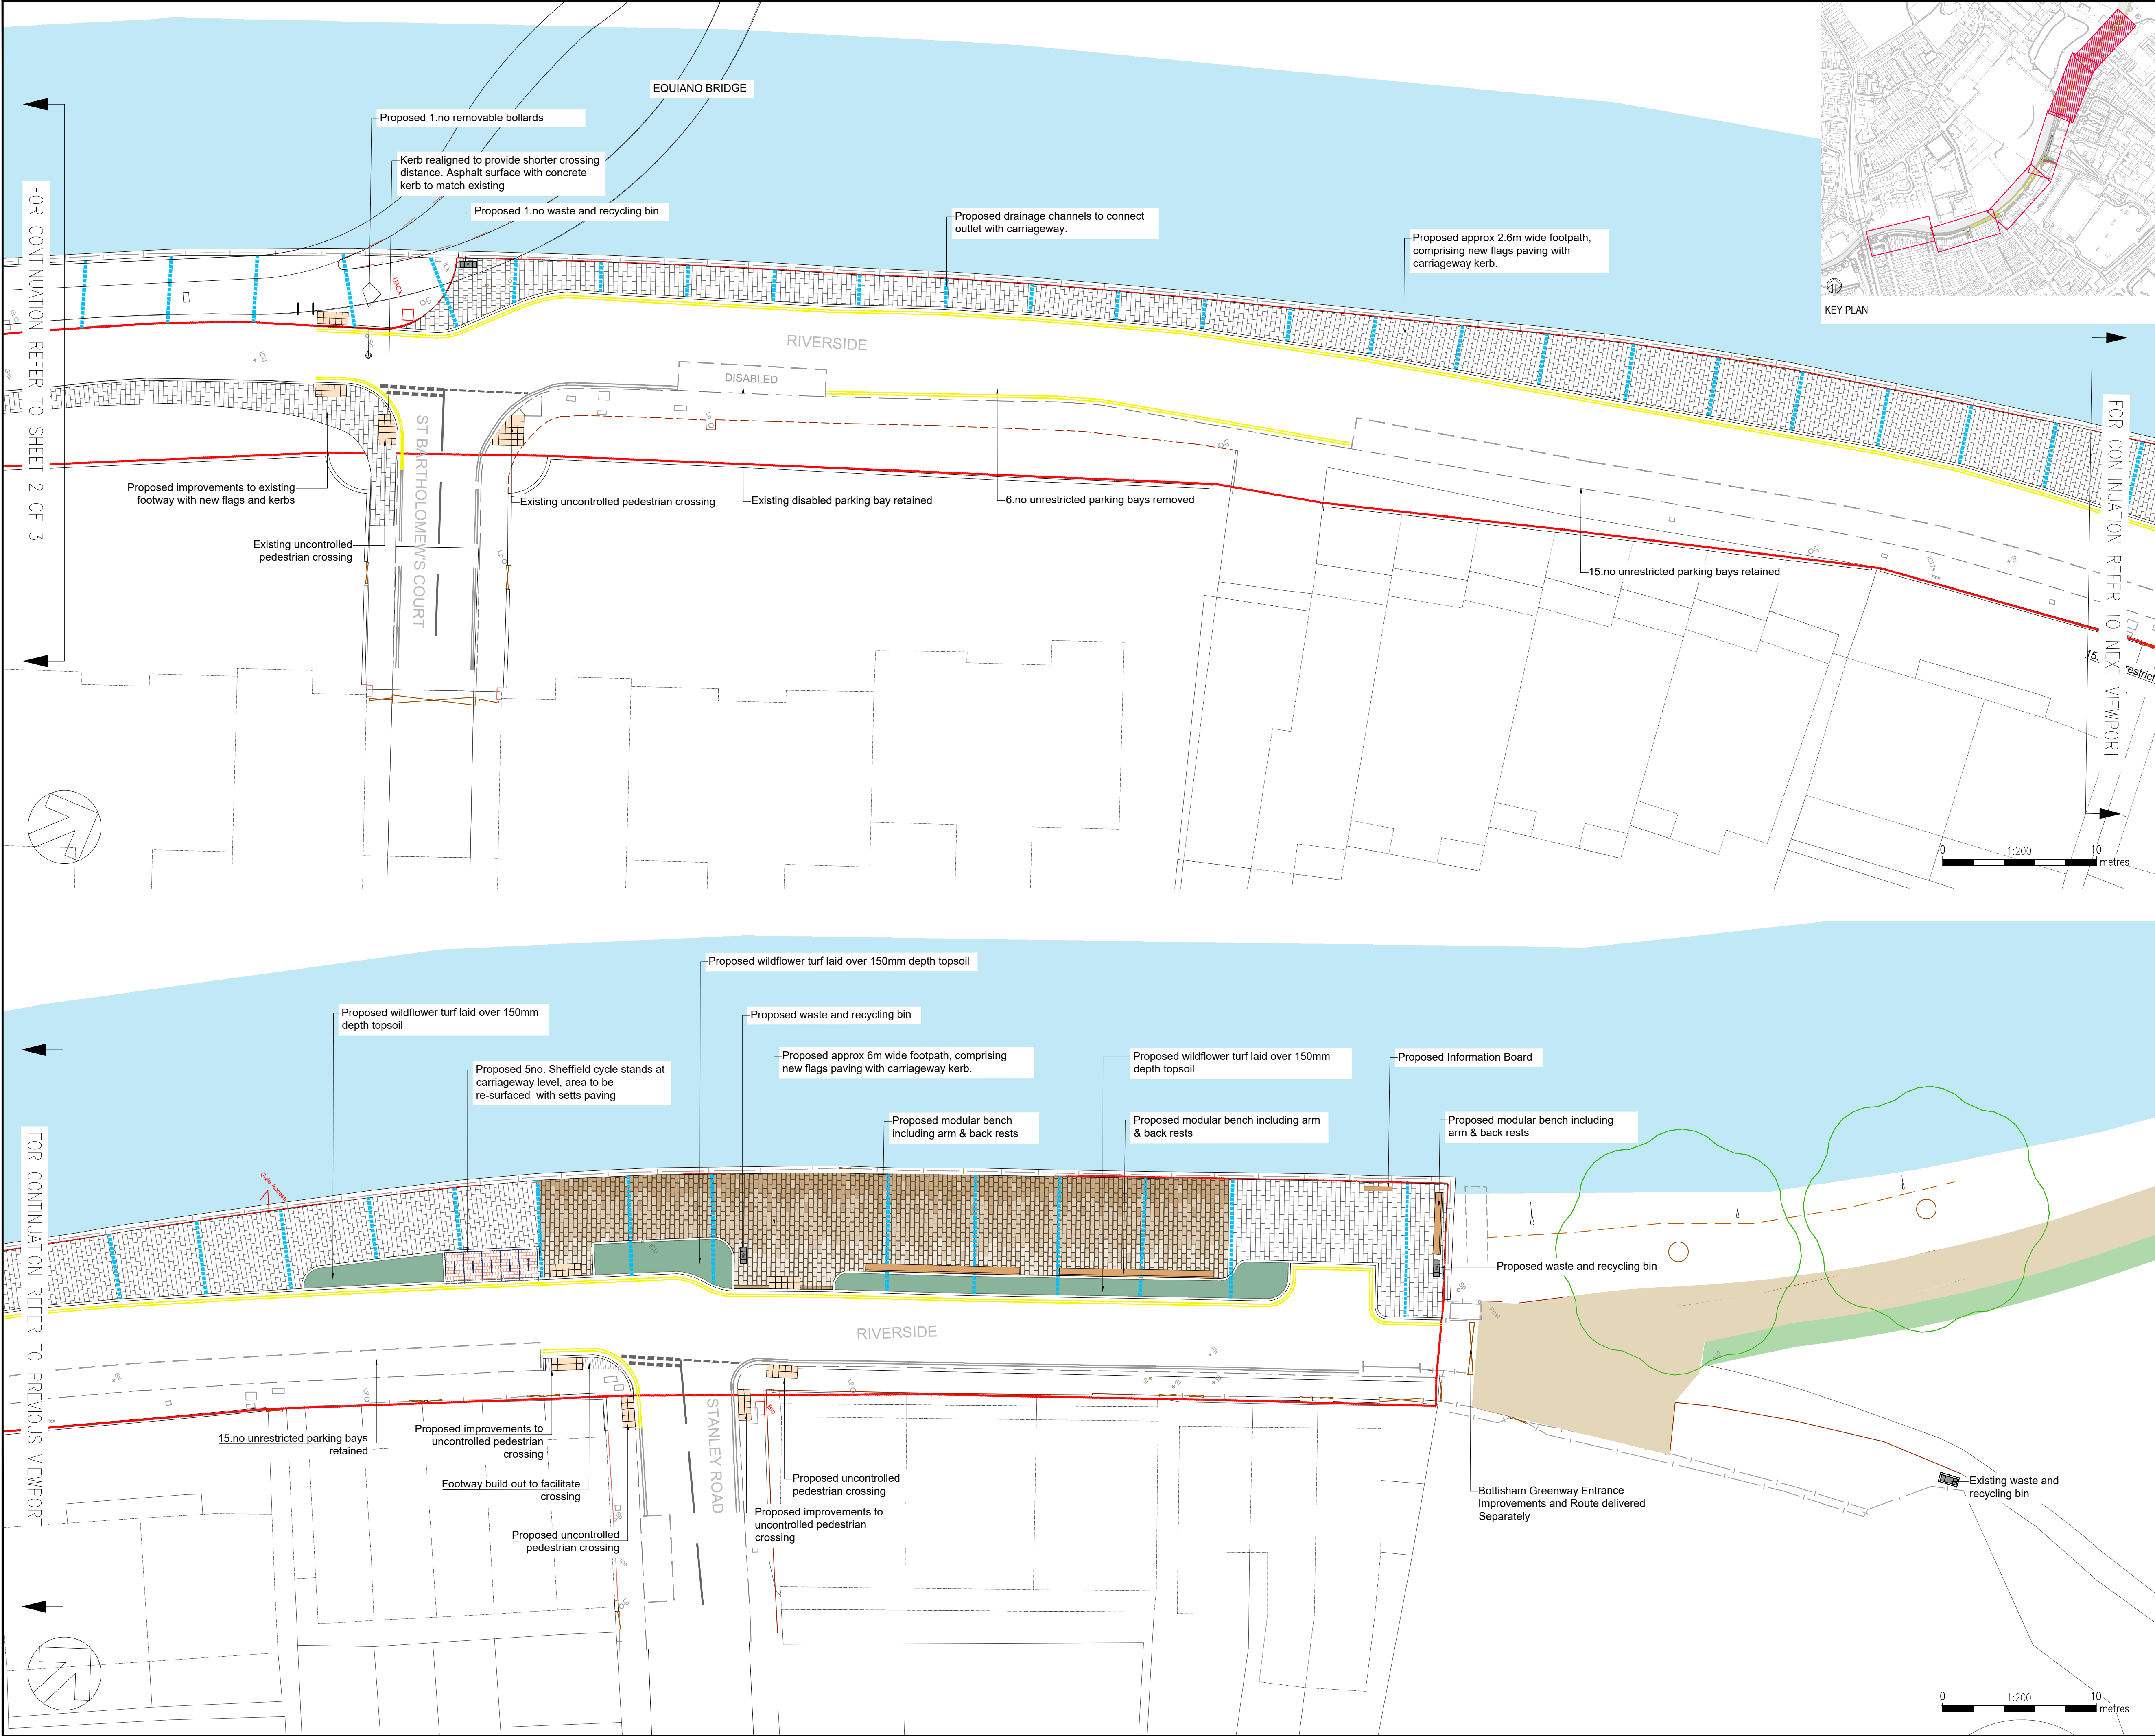

DO NOT SCALE

LEGEND

Site Boundary

Existing Vegetation

Existing Street Furniture

Existing Kerbs

Proposed Soft Landscape

Proposed Street Furniture

Proposed Hard Landscape

Proposed Kerbs

FOR INFORMATION ONLY

|     |            |       |              |     |     |
|-----|------------|-------|--------------|-----|-----|
| P03 | 09/05/2026 | KK/NC | Update to GA | JF  | PT  |
| P02 | 13/04/2026 | KK/NC | Second issue | JF  | PT  |
| P01 | 19/12/2025 | NC/KK | First issue  | JF  | PT  |
| REV | DATE       | BY    | DESCRIPTION  | CHK | APP |

DRAWING STATUS: S2 - FOR INFORMATION

wsp

WSP House, 70 Chancery Lane, London, WC2A 1AF, UK  
T+ 44 (0) 207 314 5000, F+ 44 (0) 207 314 5111  
wsp.com

CLIENT: Greater Cambridge Partnership

SITE/PROJECT: Bottisham Greenway - Riverside Vision

TITLE: Riverside General Arrangement Plan  
Sheet 3 of 3

SCALE @ A1: 1:200

CHECKED: JF

APPROVED: PT

PROJECT NO: UK0030709.0245

DESIGNED: KK/NC

DRAWN: KS

DATE: April 26

DRAWING No: 30709-WSP-ZZ-XX-DR-LA-3203

REV: P03

© WSP UK Ltd

File name: C:\Users\UKK\Documents\WSP\_02651\0030709.0245 - CAMBS - RSP - GREENWAYS - RIVERSIDE - VISION - DOCUMENTS\03 - WPA\LA\LANDSCAPE ARCHITECT\02 CAD\BIN\MODELS\DRAWINGS\30709.0245-WSP-ELLS-XX-DR-LA-3203 - LANDSCAPE LAYOUTS - UPTN 2 - UPDATE.DWG, printed on 18 June 2026 10:22:14, by: karamah, karamah

This drawing may contain: Ordnance Survey data © Crown copyright and database right 2026.

PROPOSED KERB BUILD-OUT INTO RIVERSIDE BY 1.7-1.8m TO IMPROVE VISIBILITY AND INCREASE TURNING RADII FOR CYCLISTS.

EXISTING TACTILE PAVING TO BE REMOVED.

EXISTING TREE'S AND KNEE RAIL FENCING TO REMAIN

EXISTING TIMBER BOLLARDS TO BE REMOVED, KERBING AND TACTILE PAVING TO REMAIN

PROPOSED CYCLE ROUTE BOLLARD (GLASDON ENSIGN OR EQUIVALENT) INSTALLED CENTRALLY WITHIN SEGREGATED FACILITY, AT THE START OF DEMARCATION KERB.

PROPOSED MARSHALLS DEMARACTION BLOCKS, TO PROVIDE A FALSE KERB FOR VISUALLY IMPAIRED PEDESTRIANS EITHER SIDE OF CROSSING POINT.

PROPOSED ZEBRA MARKINGS TO BE INSTALLED TO PROVIDE SAFE PEDESTRIAN MOVEMENT. CHANNEL BLOCKS TO BE USED THROUGH CROSSING POINT.


EXISTING LIGHTING COLUMN AND WAYFINDING SIGNS TO BE REMOVED. SIGNS TO BE RELOCATED ON NEW POST.

PROPOSED RIVERSIDE SCHEME DESIGNED BY WSP / GCP. FOR DETAILS SEE DRAWING NUMBER 30709.0245-WSP-ELS-XX-DR-LE-Equiano Bridge - Option 2

EXISTING SEGREGATED FACILITY TO REMAIN AS EXISTING

SCALE: 1:100

SECTION A-A

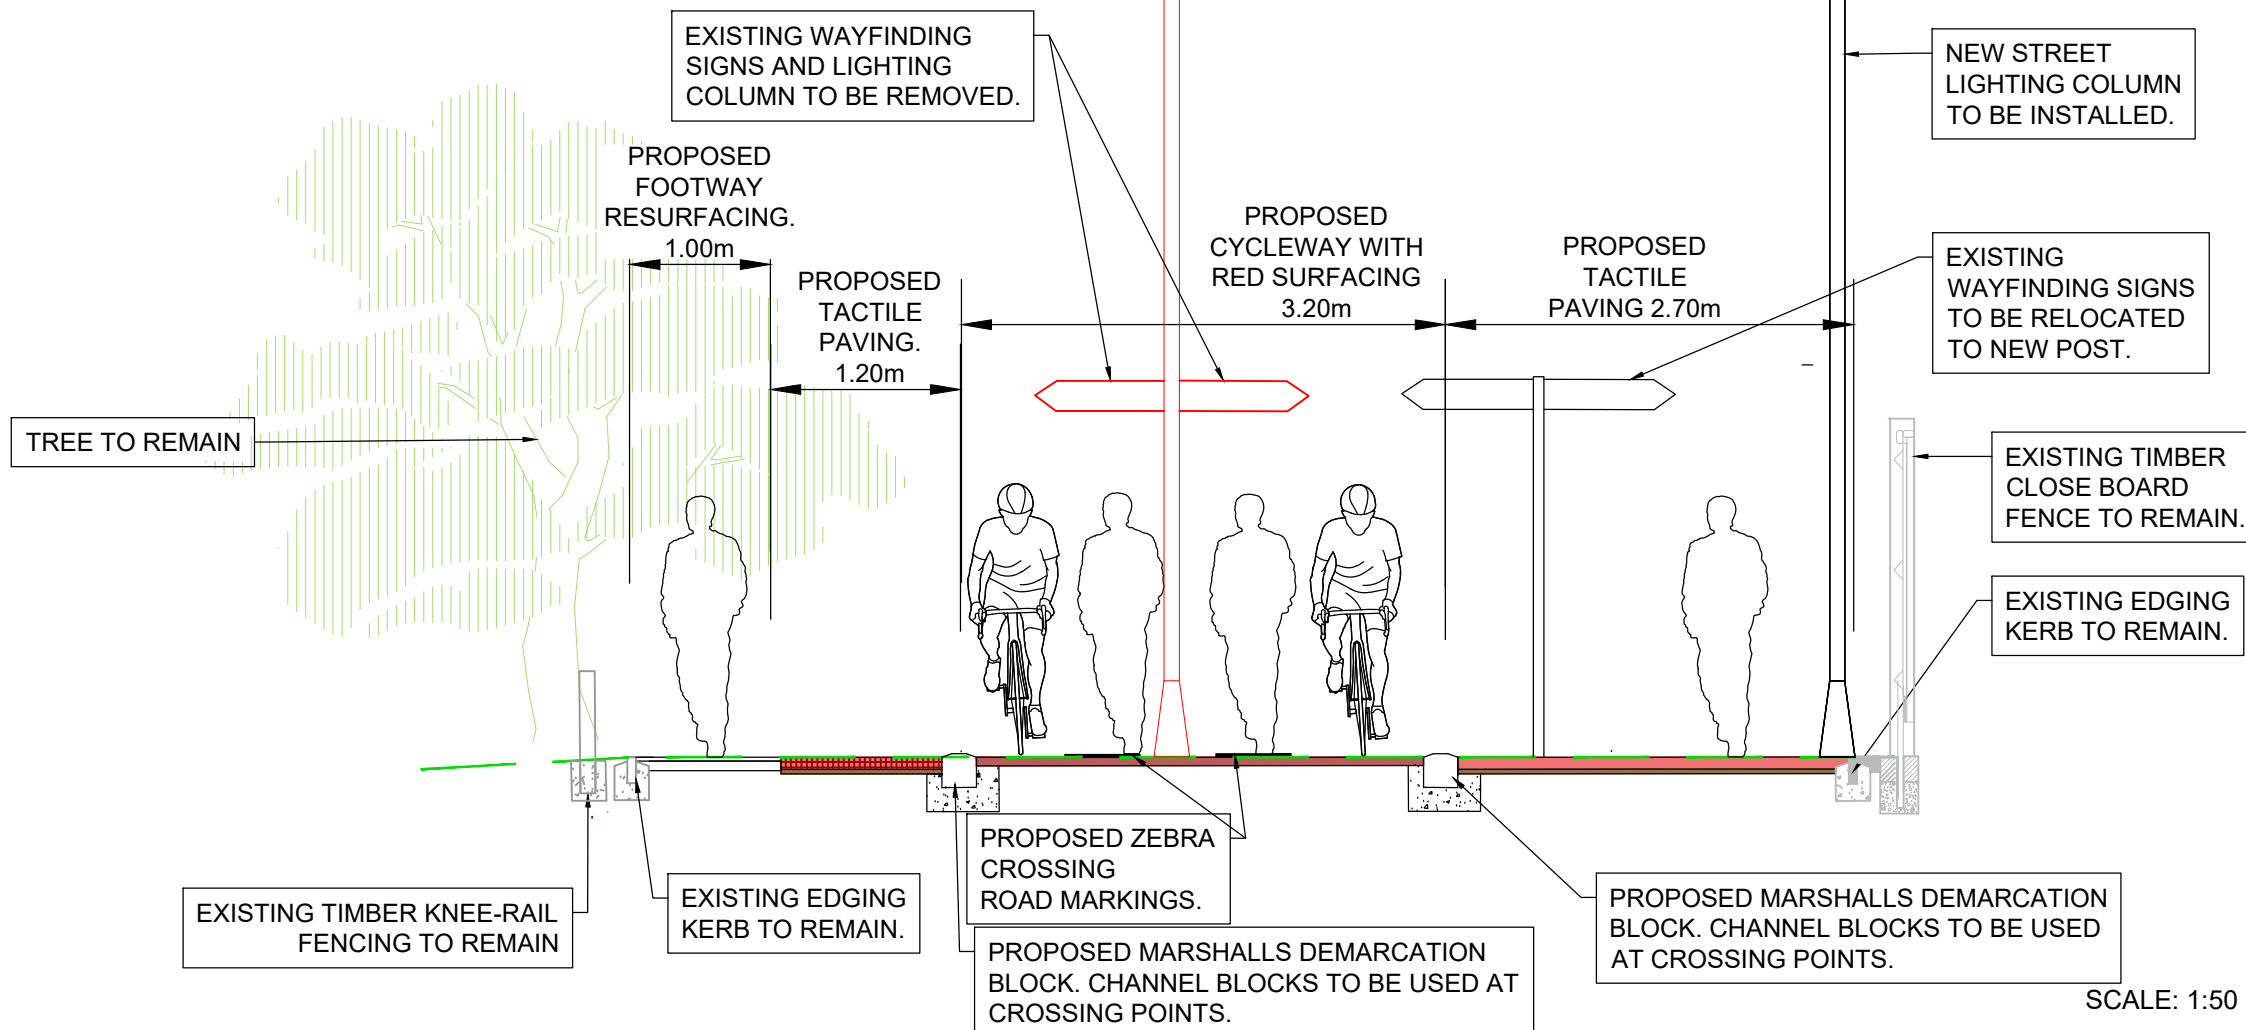

- NOTES:
- DO NOT SCALE FROM THIS DRAWING.
  - SITE VERIFY ALL DIMENSIONS PRIOR TO CONSTRUCTION.
  - REPORT ALL DISCREPANCIES TO THE DRAWING ORIGINATOR IMMEDIATELY.
  - THIS DRAWING IS TO BE READ IN CONJUNCTION WITH ALL RELEVANT DOCUMENTS AND DESIGN DRAWINGS.

- KEY:
- PROPOSED/EXISTING FOOTWAY
  - PROPOSED CYCLEWAY (RED COLOURED SURFACING)
  - PROPOSED RED COLOURED TACTILE PAVING
  - PROPOSED CYCLE SYMBOL TO TSRGD DIAG NO. 1057
  - PROPOSED / EXISTING VERGE
  - PROPOSED SIGN
  - PROPOSED STREET LIGHTING COLUMN. EXISTING STREET LIGHTING COLUMN TO BE REMOVED AND NEW ONE TO BE INSTALLED TO THE BACK OF PAVEMENT.
  - PROPOSED CYCLE ROUTE MARKING BOLLARD (GLASDON ENSIGN OR EQUIVALENT)
  - PROPOSED KERBING
  - PROPOSED WHITE ROAD MARKINGS
  - EXISTING TREE TO REMAIN
  - TYPICAL CROSS SECTION LOCATION

|           |             |             |    |          |
|-----------|-------------|-------------|----|----------|
| P01       | FIRST ISSUE | TC          |    |          |
| Rev       | Date        | Description | Dm | Chkd App |
| Revisions |             |             |    |          |

Client

**Cambridgeshire Highways**

working for Cambridgeshire County Council

Vantage House, Vantage Park,  
Washingley Road, Huntingdon, PE29 6SR.

Drawing Originator

**M GROUP**

Woodlands Court, Burnham Road,  
Beaconsfield, Buckinghamshire, HP9 2SF

This drawing is copyright of M GROUP and shall not be reproduced without prior written permission

Drawing Status  
FOR INFORMATION

Project Name  
DTSA - RIVERSIDE TO NEWMARKET RD

Title  
GENERAL ARRANGEMENT

**DRAFT**

|                         |                   |                          |              |               |
|-------------------------|-------------------|--------------------------|--------------|---------------|
| Sheet Size<br><b>A1</b> | Scale<br>AS SHOWN | Drawn by<br>TC           | Checked by   | Approved by   |
|                         |                   | Drawn Date<br>18/05/2026 | Checked Date | Approved Date |

|                                                    |                     |                   |
|----------------------------------------------------|---------------------|-------------------|
| Drawing Number<br><b>5020828-MH-HGN-DR-CH-0104</b> | Status<br><b>S2</b> | Rev<br><b>P01</b> |
|----------------------------------------------------|---------------------|-------------------|